



SCHEMATIC DESIGN

Lubbock County Expo Center

MARCH 2026

Process

5 MEETINGS WITH LCEC



- January 15: Program Kick-Off
- February 5: Design Check-in
- February 11: Facility Events Operations
- February 19: Design Check-in
- February 26: Site Plan


10 REPORTS AND DOCUMENTS



- Colored Site Plan – Phase I
- Colored Site Plan - Overall
- Enlarged Colored Site Plan
- Colored Floor Plans
- Elevations
- Building Sections
- Isometric Views
- Rodeo Equipment Plan
- Preliminary Code Analysis
- Exterior Rendering


4 CONSULTANTS CONFERRED

- Priefert | Structural Engineering
- Jensen Hughes | Fire Protection Engineering
- SPS Technology | Stadium Seating Consultant
- Southern Sports & Recreation | Stadium Consultant

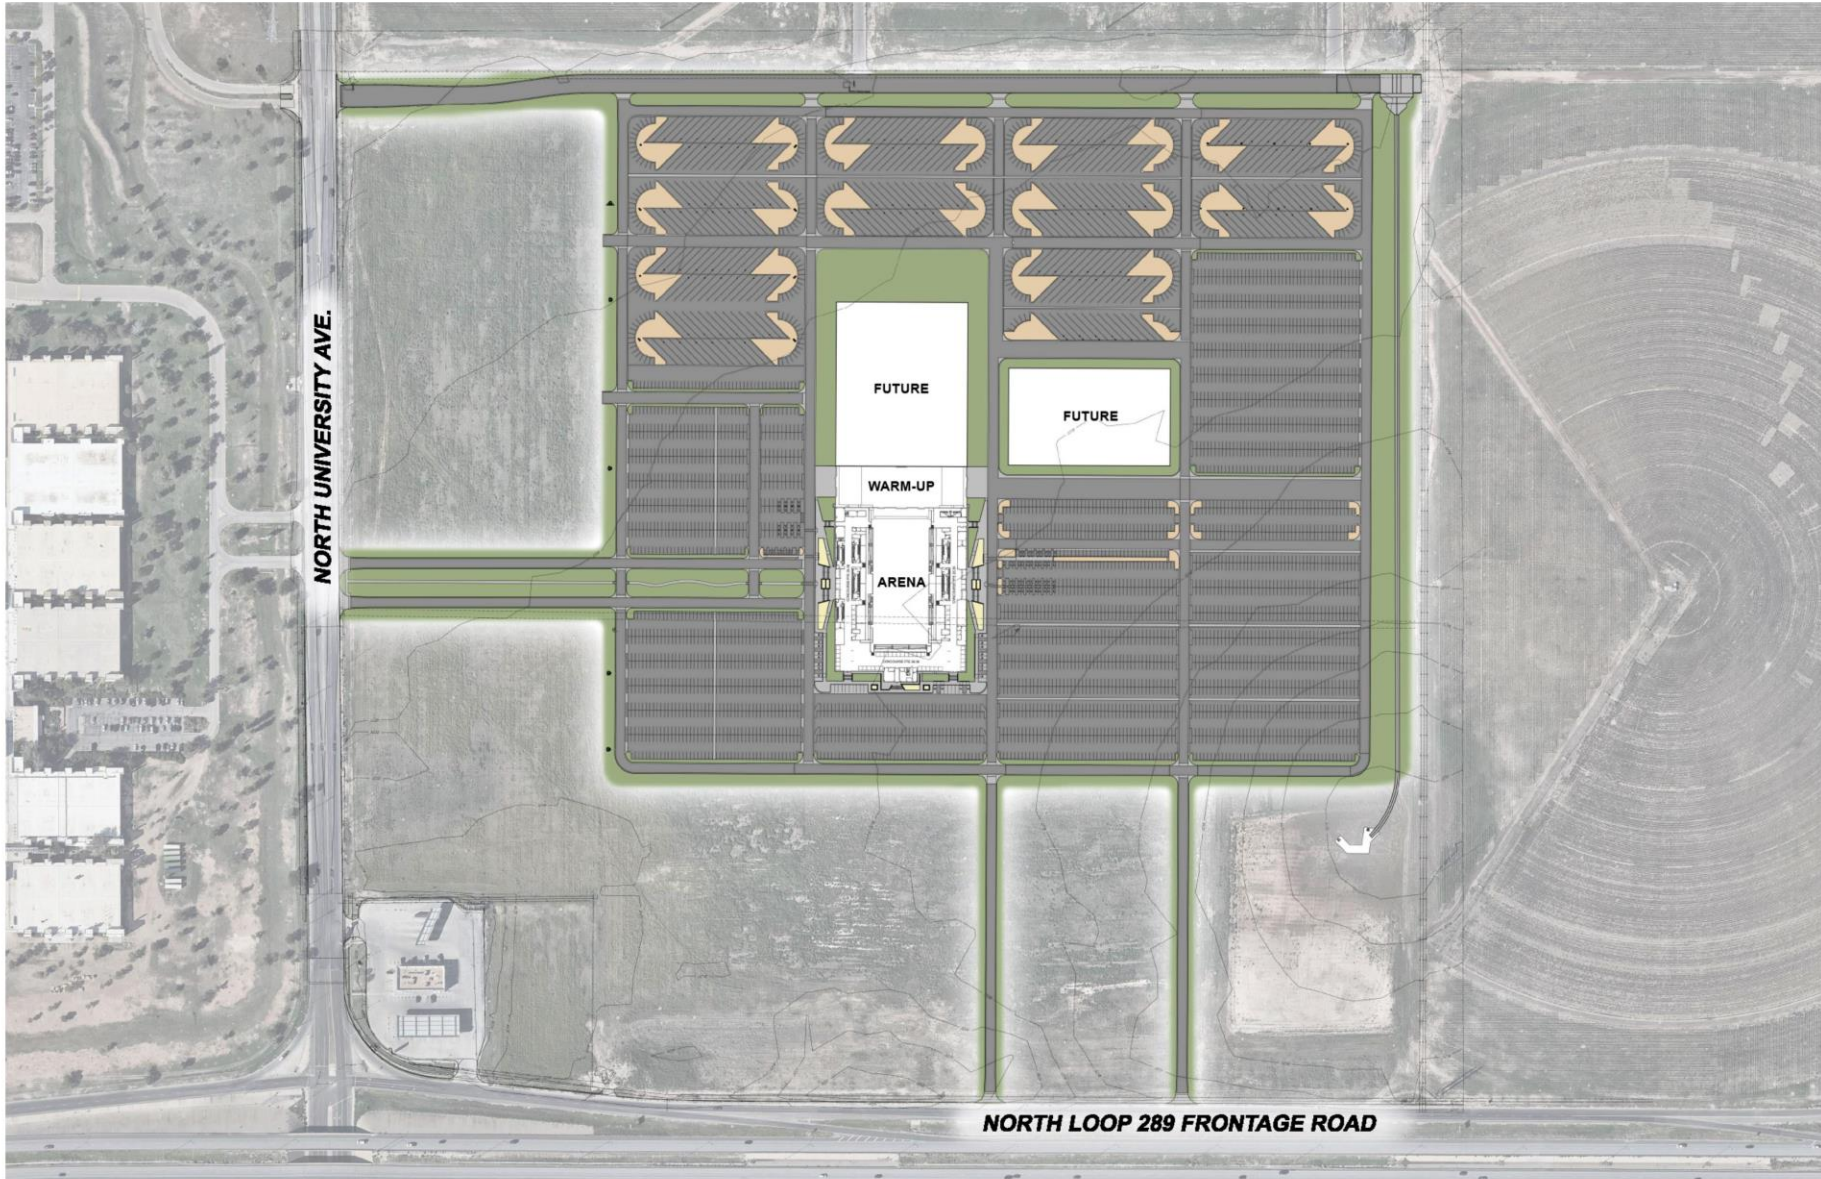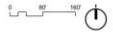

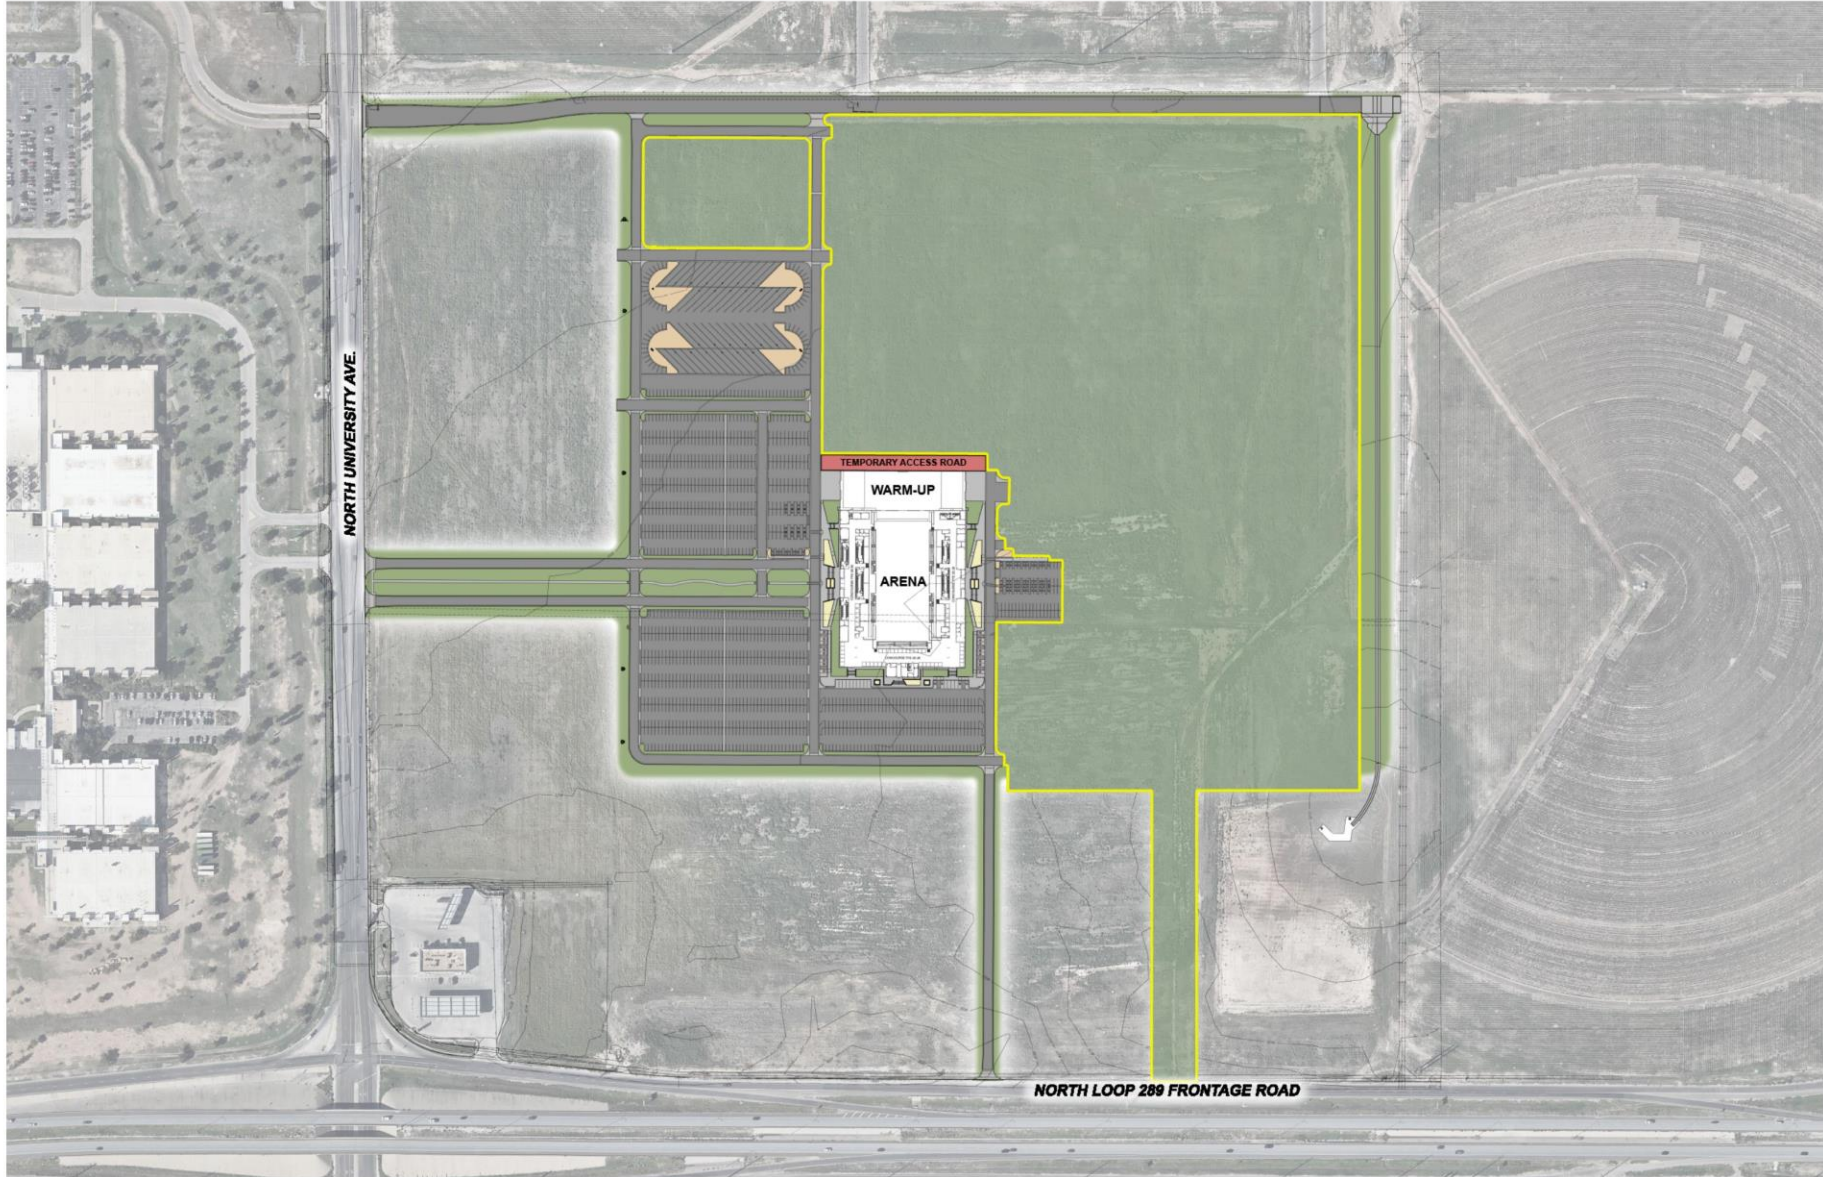

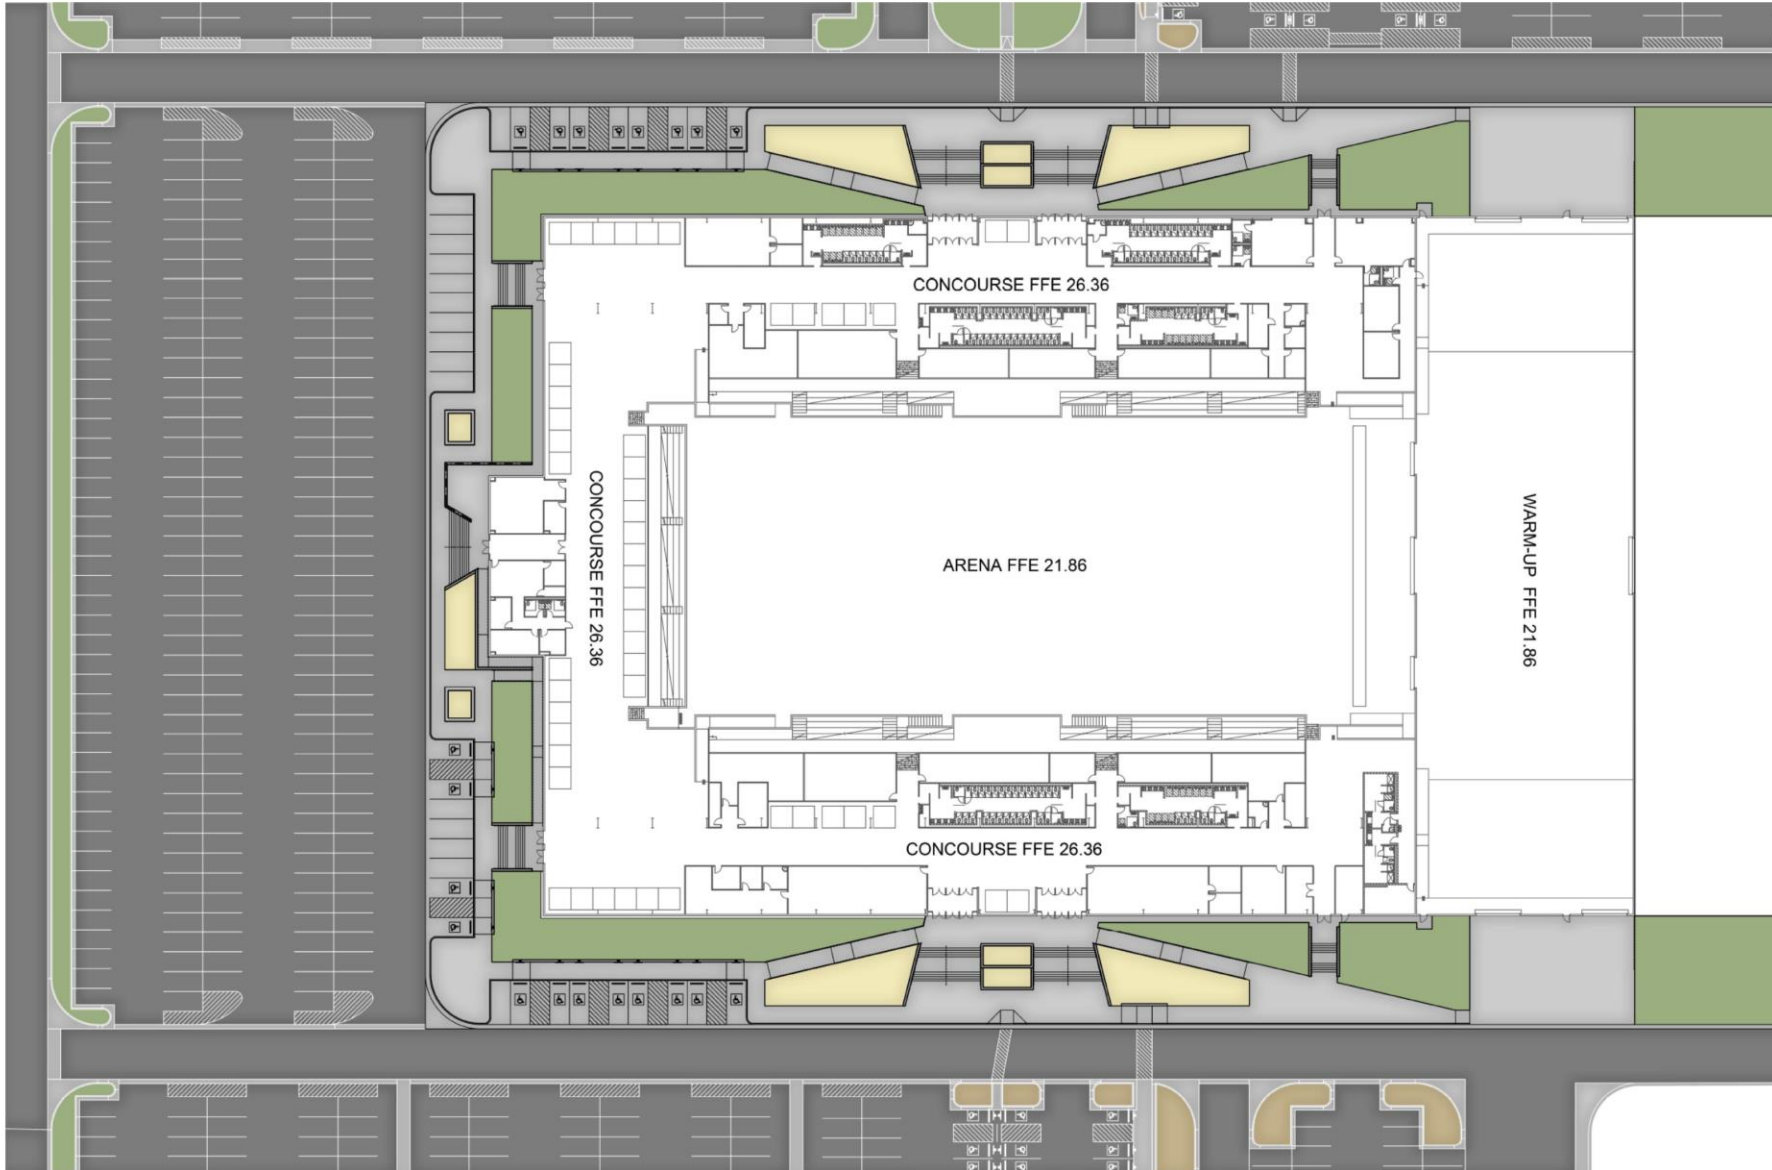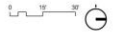


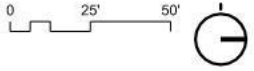


LEGEND

- ARENA
- CONCESSIONS
- OFFICES & ADMINISTRATION
- RESTROOMS & TOILETS
- STORAGE
- SUPPORT
- VENDORS

- A VENDORS/MOBILE CONCESSIONS
- B RESTROOMS
- C CONCESSIONS
- D WILL CALL/TICKETING
- E ADMIN OFFICES
- F ARENA ACCESS
- G OFFICE / FIRST-AID
- H OFFICE / GREEN ROOM
- I ARENA 284 FT X 137 FT
- J WARM UP AREA
- K BLEACHERS
- L SUPPORT
- M FIRE RISER ROOM
- N CONCESSIONS OFFICE
- O SECURITY
- P CONCOURSE

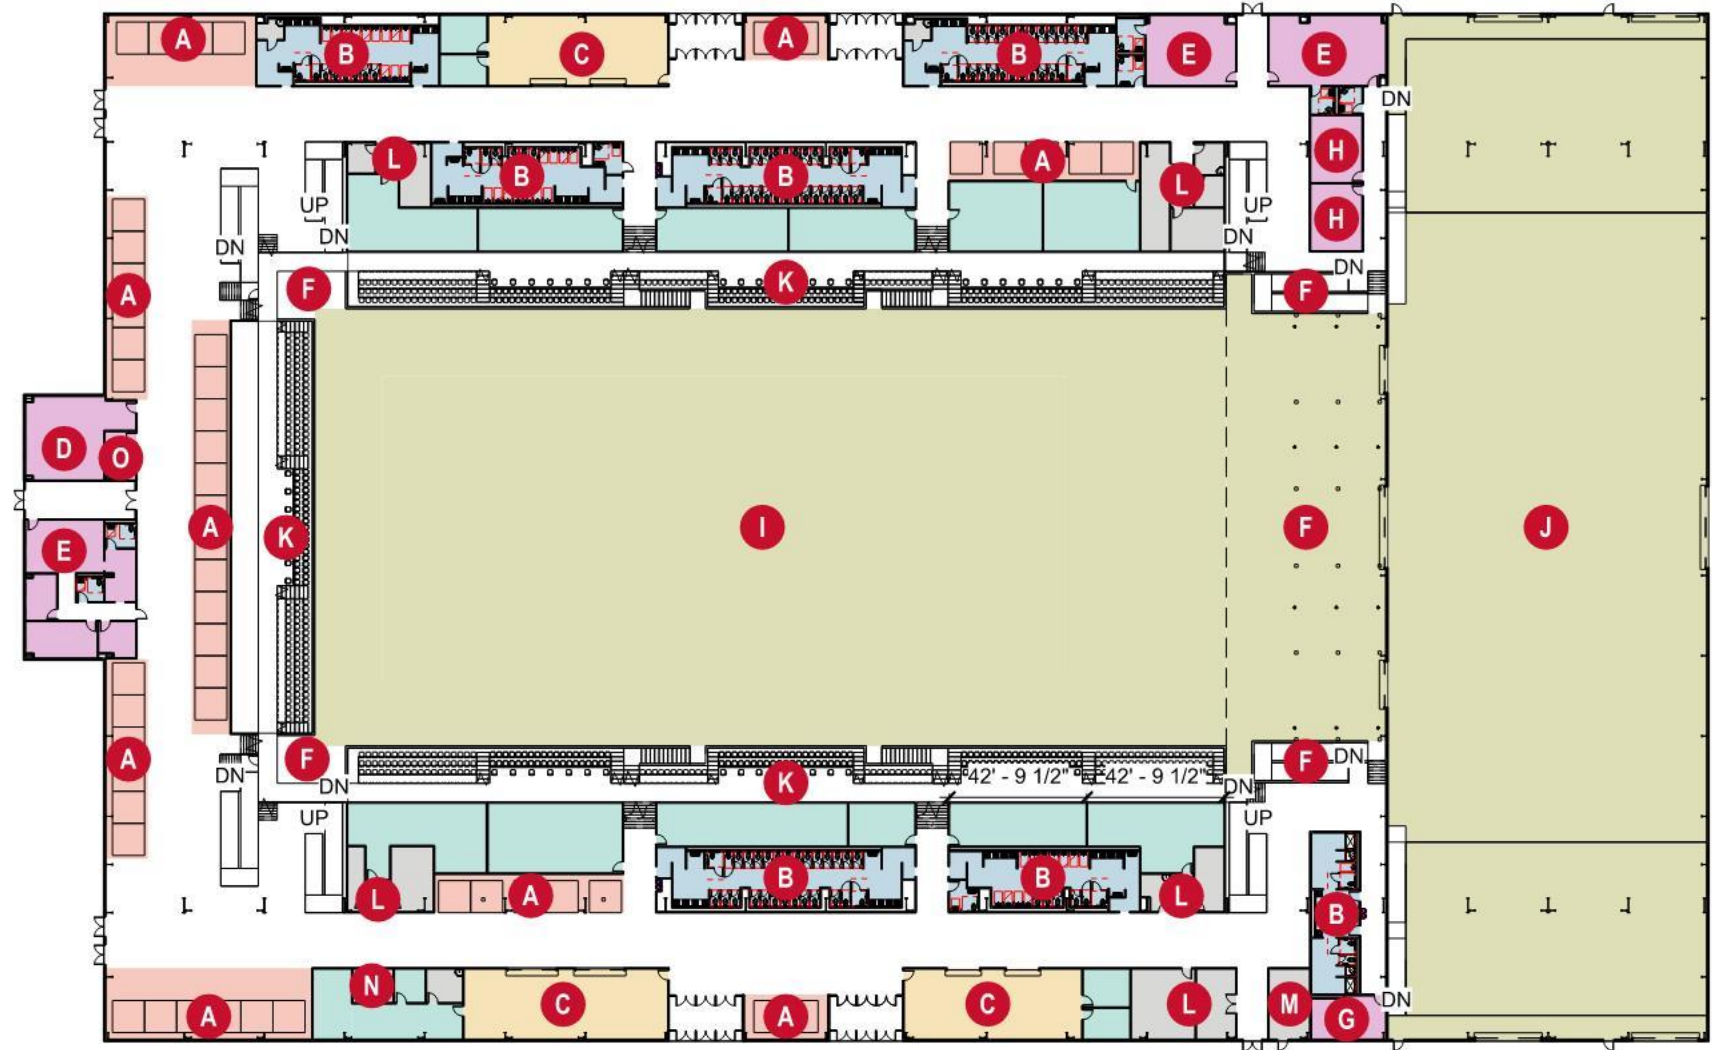



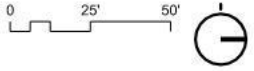


LEGEND


■ ARENA

- A VENDORS/MOBILE CONCESSIONS
- B RESTROOMS
- C CONCESSIONS
- D WILL CALL/TICKETING
- E ADMIN OFFICES
- F ARENA ACCESS
- G OFFICE / FIRST-AID
- H OFFICE / GREEN ROOM
- I ARENA 284 FT X 137 FT
- J WARM UP AREA
- K BLEACHERS
- L SUPPORT
- M FIRE RISER ROOM
- N CONCESSIONS OFFICE
- O SECURITY
- P CONCOURSE

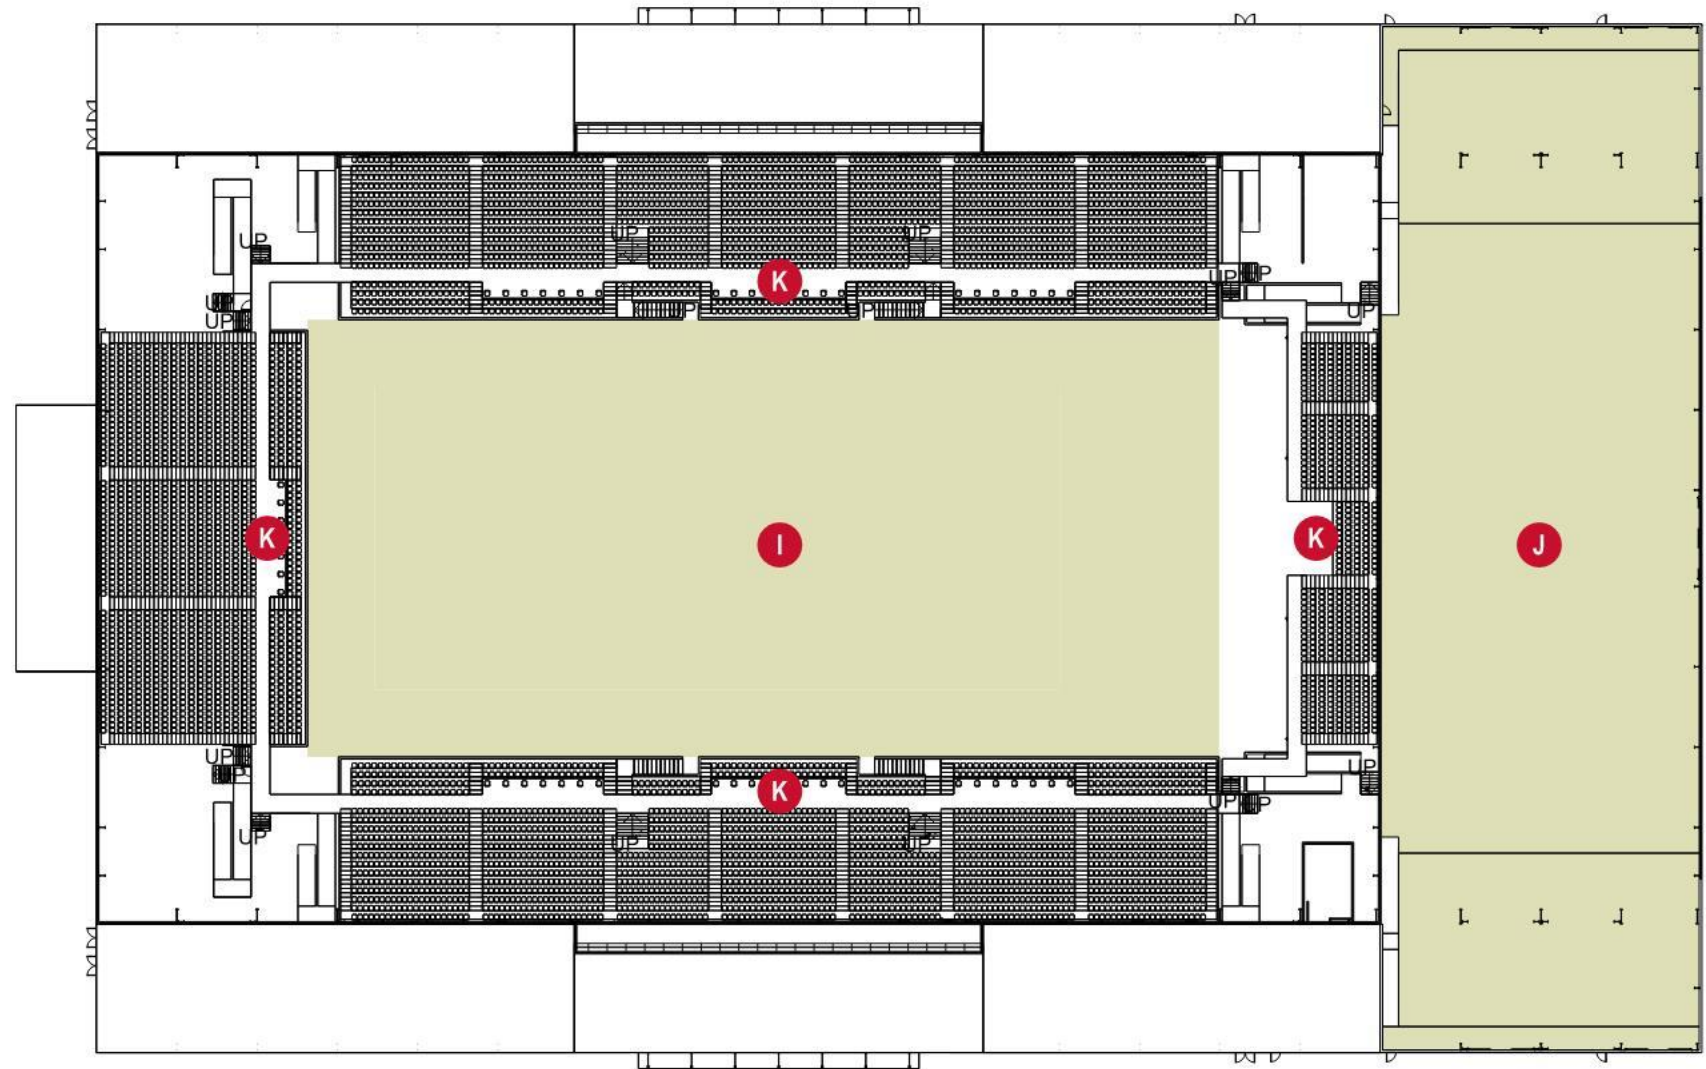

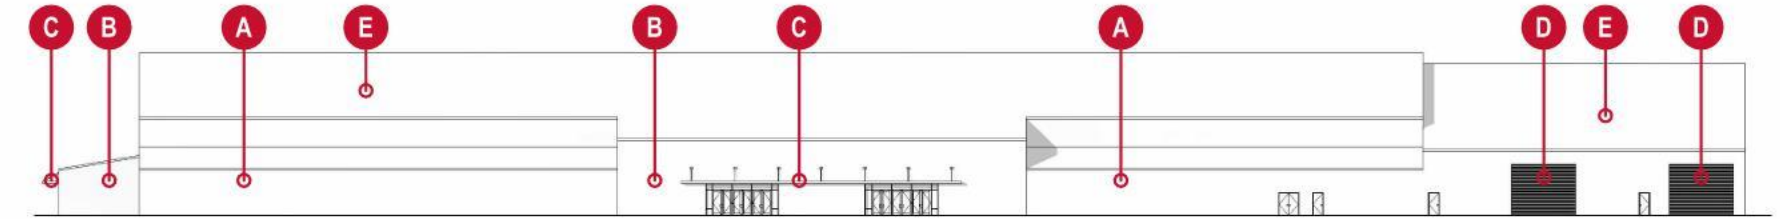
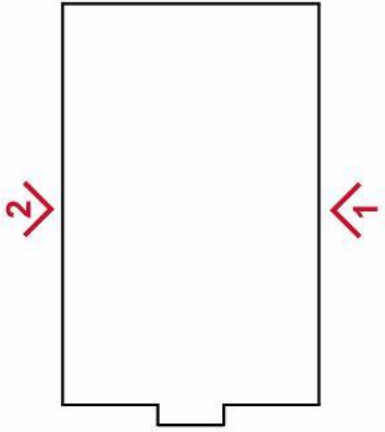


1 EAST ELEVATION

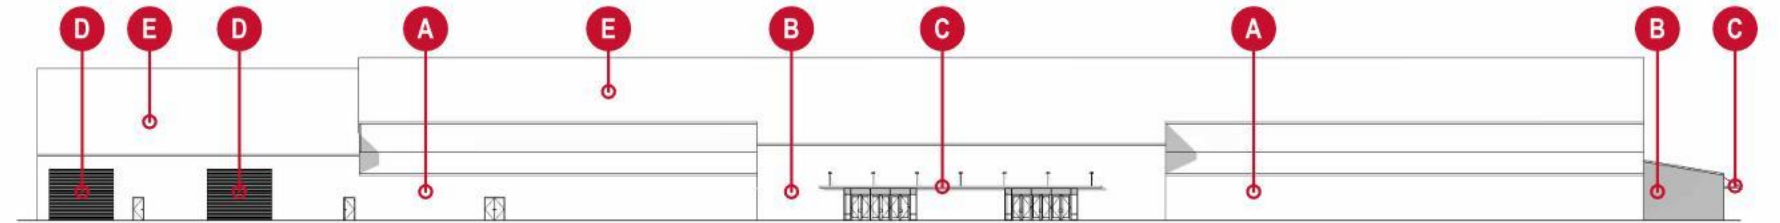


2 WEST ELEVATION

- A METAL PANEL - TYPE A
- B METAL PANEL - TYPE B
- C METAL CANOPY
- D OVERHEAD DOOR
- E METAL ROOF - GRAY

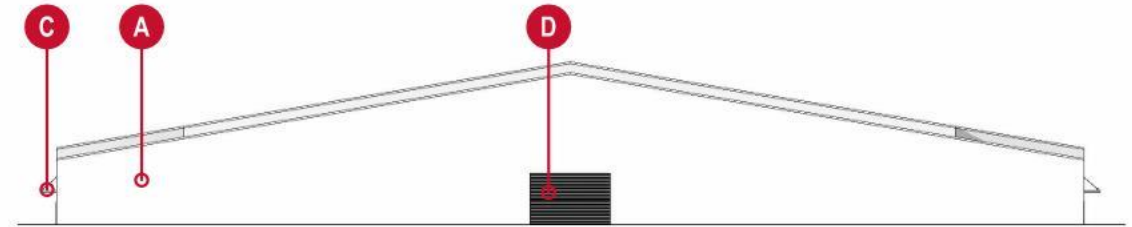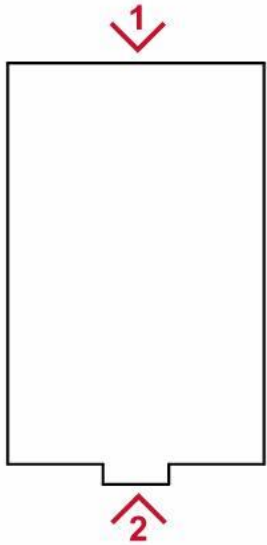

1 NORTH ELEVATION

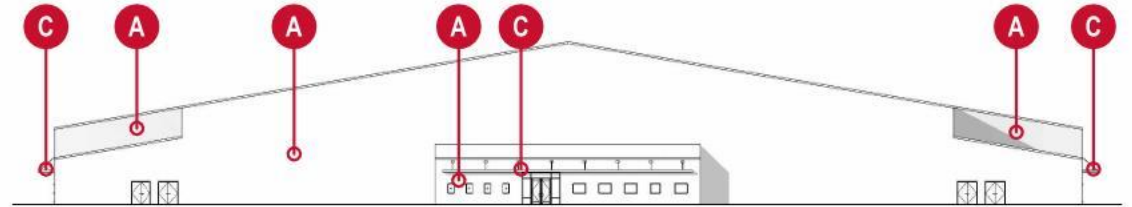


2 SOUTH ELEVATION


- A METAL PANEL - TYPE A
- B METAL PANEL - TYPE B
- C METAL CANOPY
- D OVERHEAD DOOR
- E METAL ROOF - GRAY




- A VENDORS/MOBILE CONCESSIONS
- B RESTROOMS
- C CONCESSIONS
- D WILL CALL/TICKETING
- E ADMIN OFFICES
- F ARENA ACCESS
- G OFFICE / FIRST-AID
- H OFFICE / GREEN ROOM
- I ARENA 284 FT X 137 FT
- J WARM UP AREA
- K BLEACHERS
- L SUPPORT
- M FIRE RISER ROOM
- N CONCESSIONS OFFICE
- O SECURITY
- P CONCOURSE

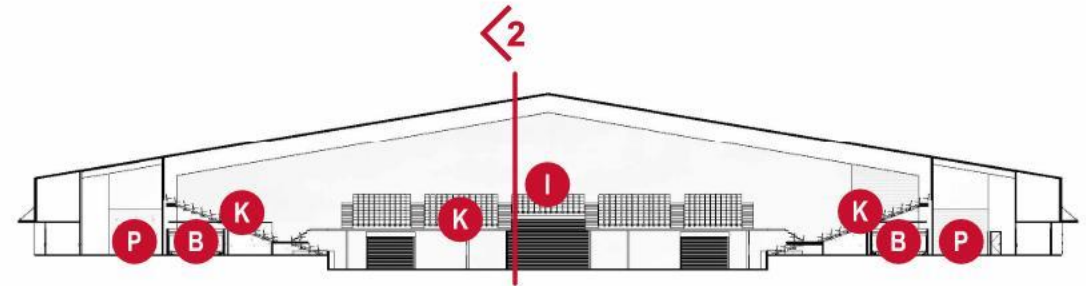


1 BUILDING SECTION EAST WEST

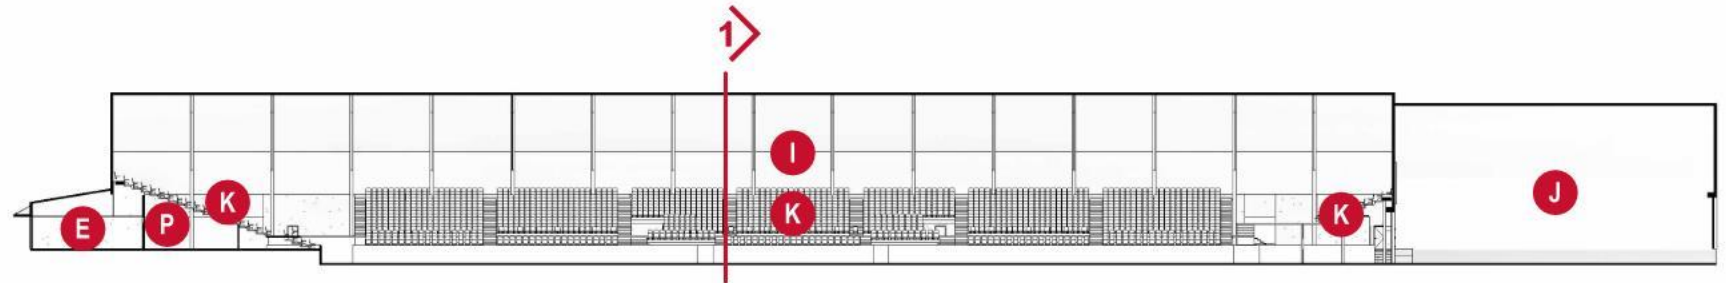

2 BUILDING SECTION NORTH SOUTH

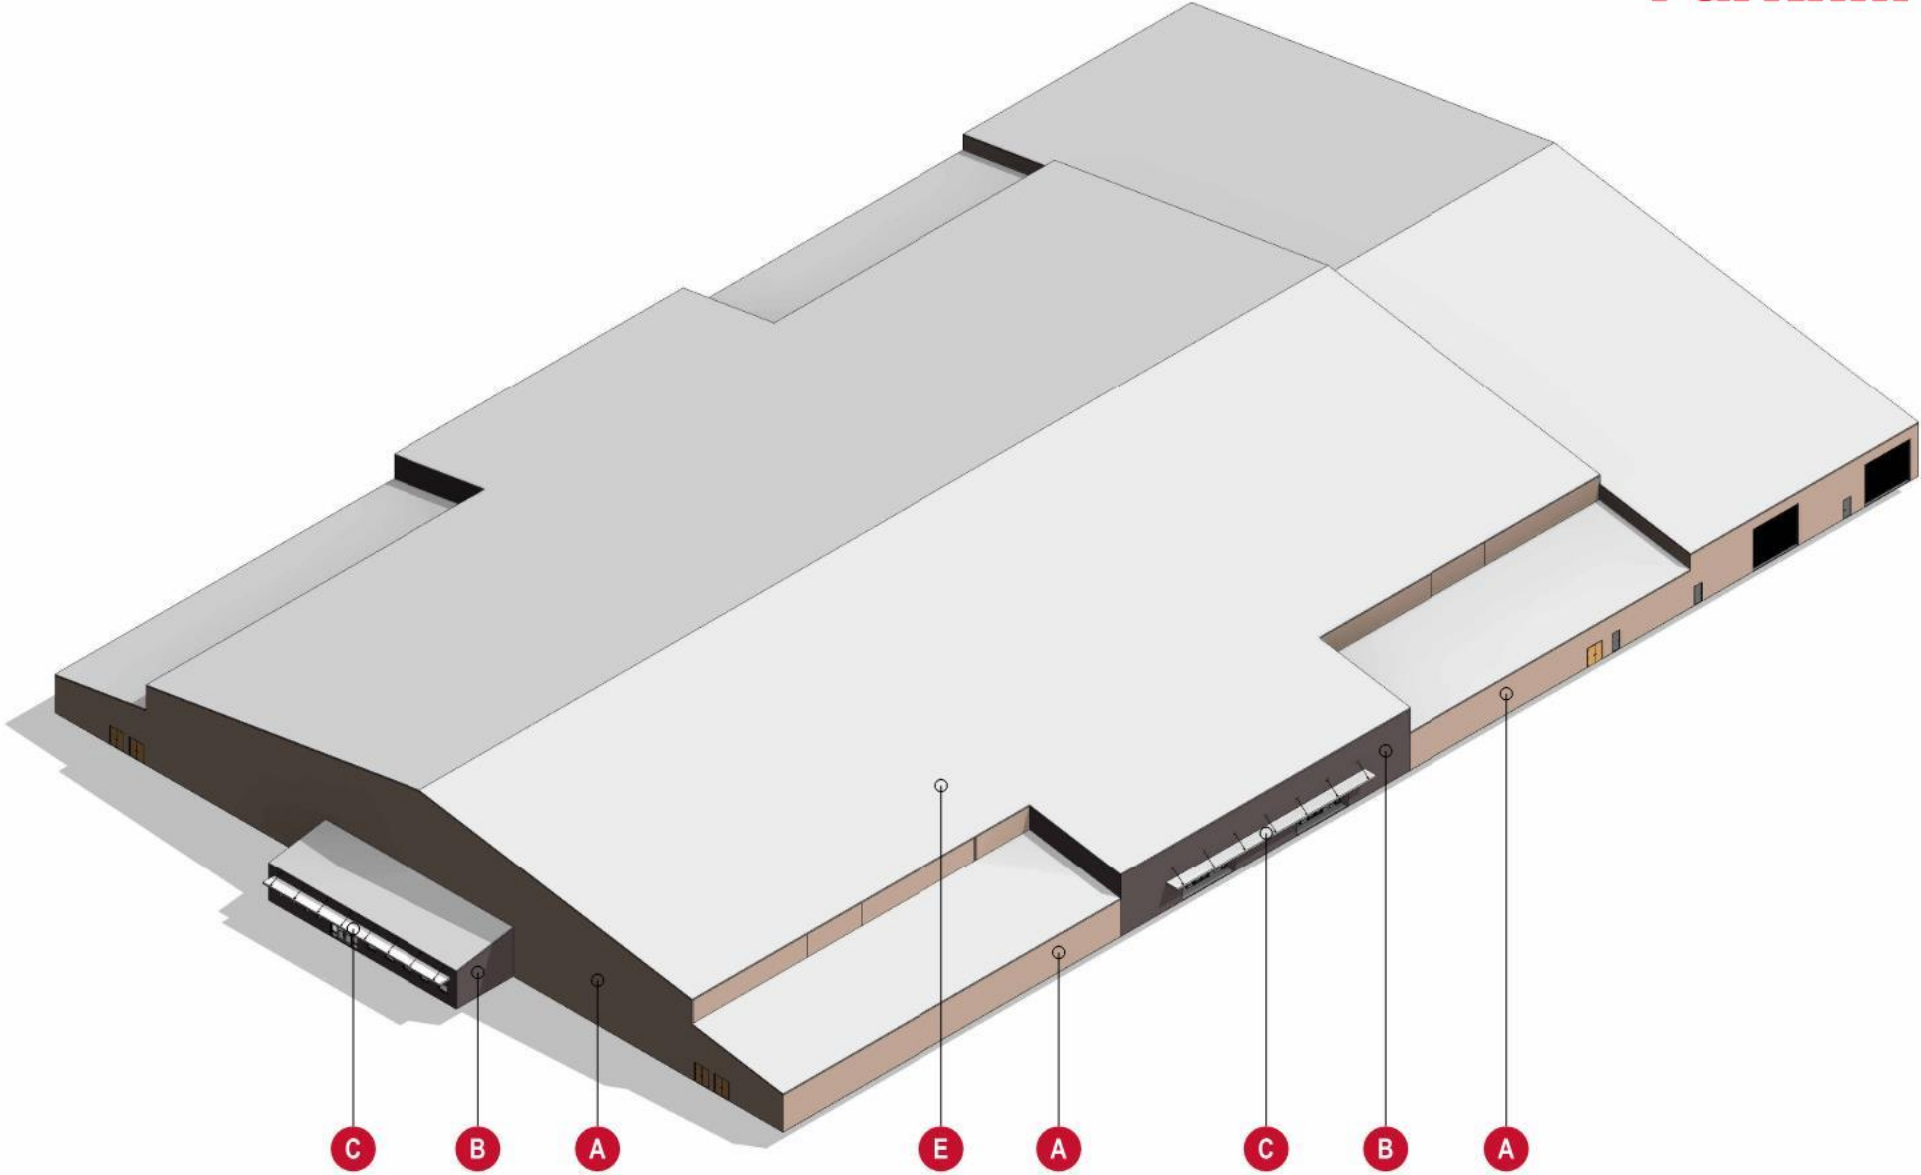

- A METAL PANEL - TYPE A
- B METAL PANEL - TYPE B
- C METAL CANOPY
- D OVERHEAD DOOR
- E METAL ROOF - GRAY

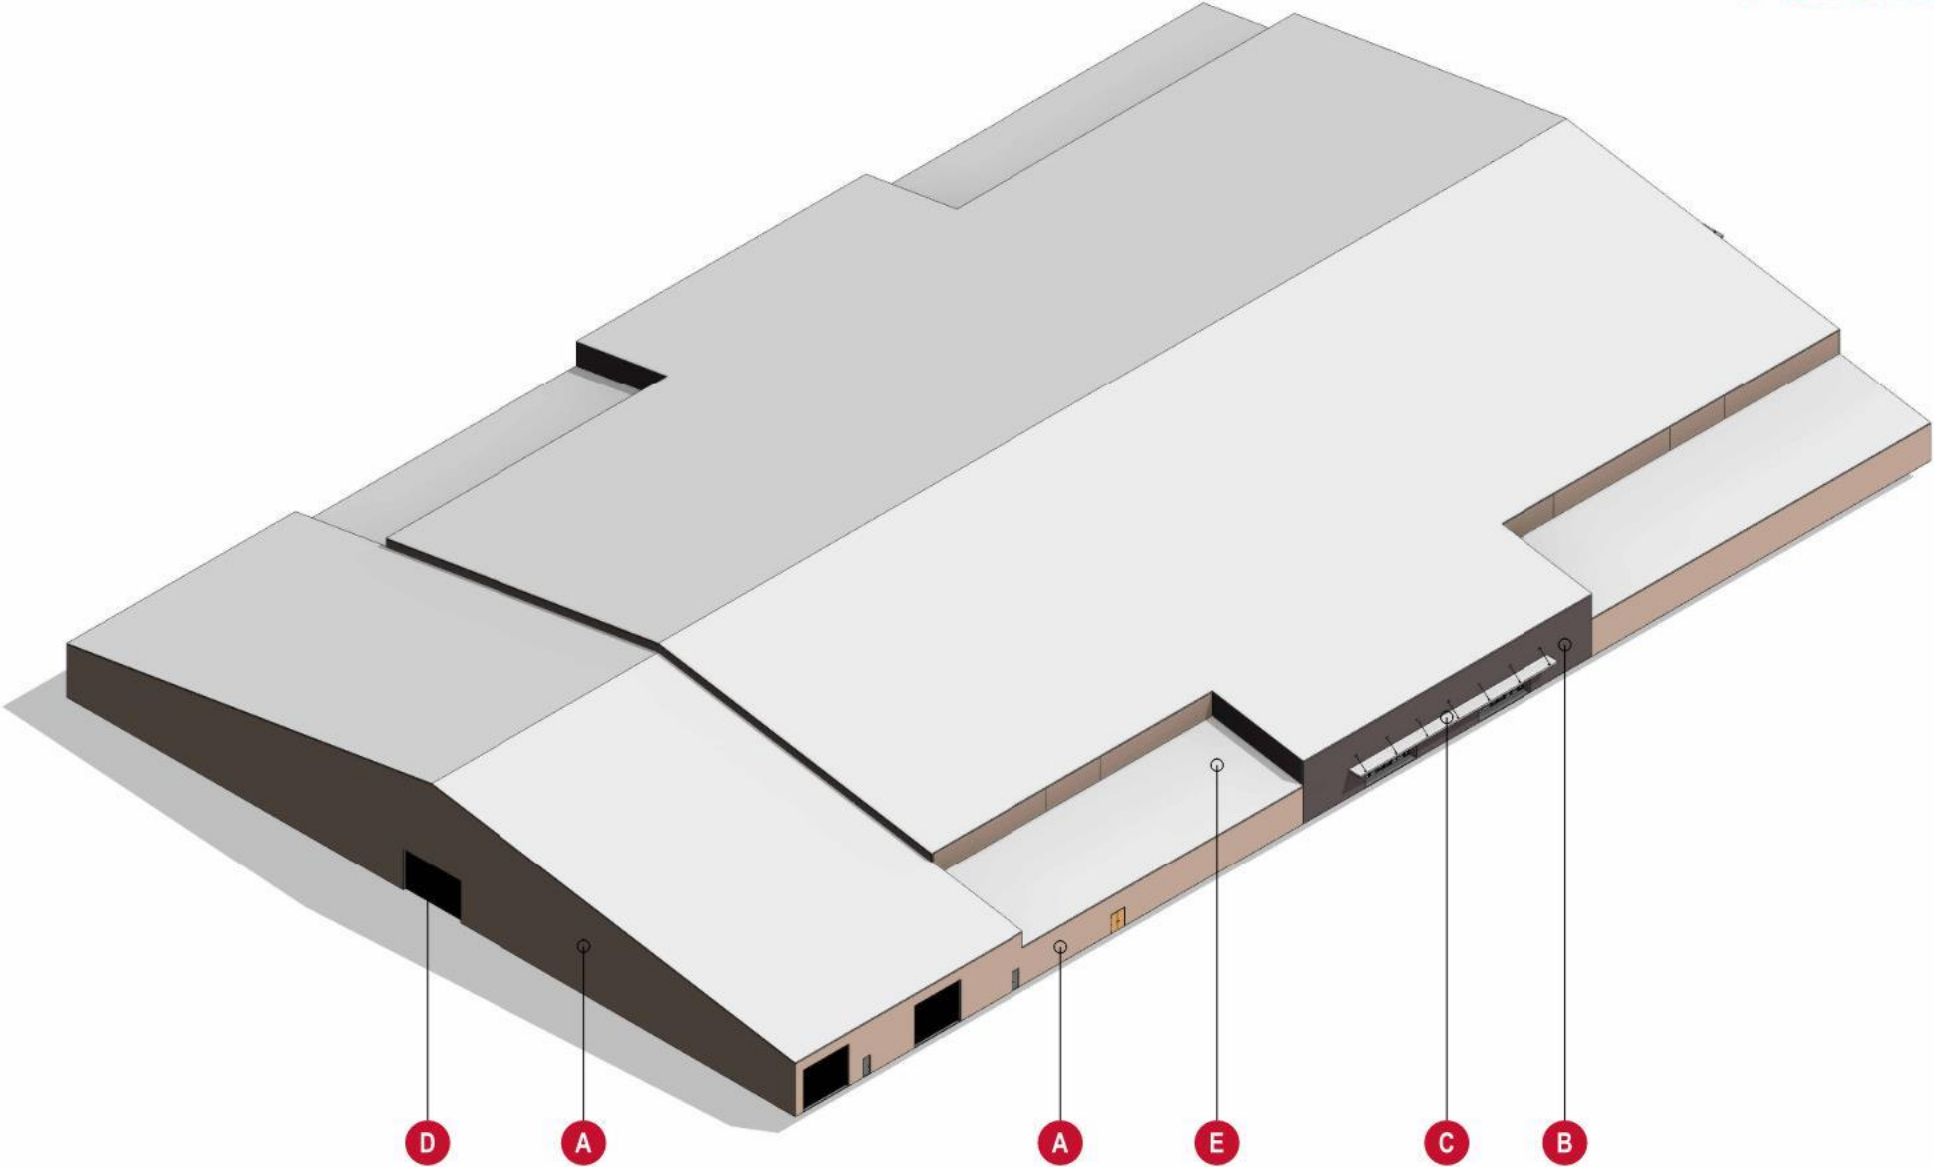

- A METAL PANEL - TYPE A
- B METAL PANEL - TYPE B
- C METAL CANOPY
- D OVERHEAD DOOR
- E METAL ROOF - GRAY

Parkhill



Parkhill



Parkhill

