


VICINITY

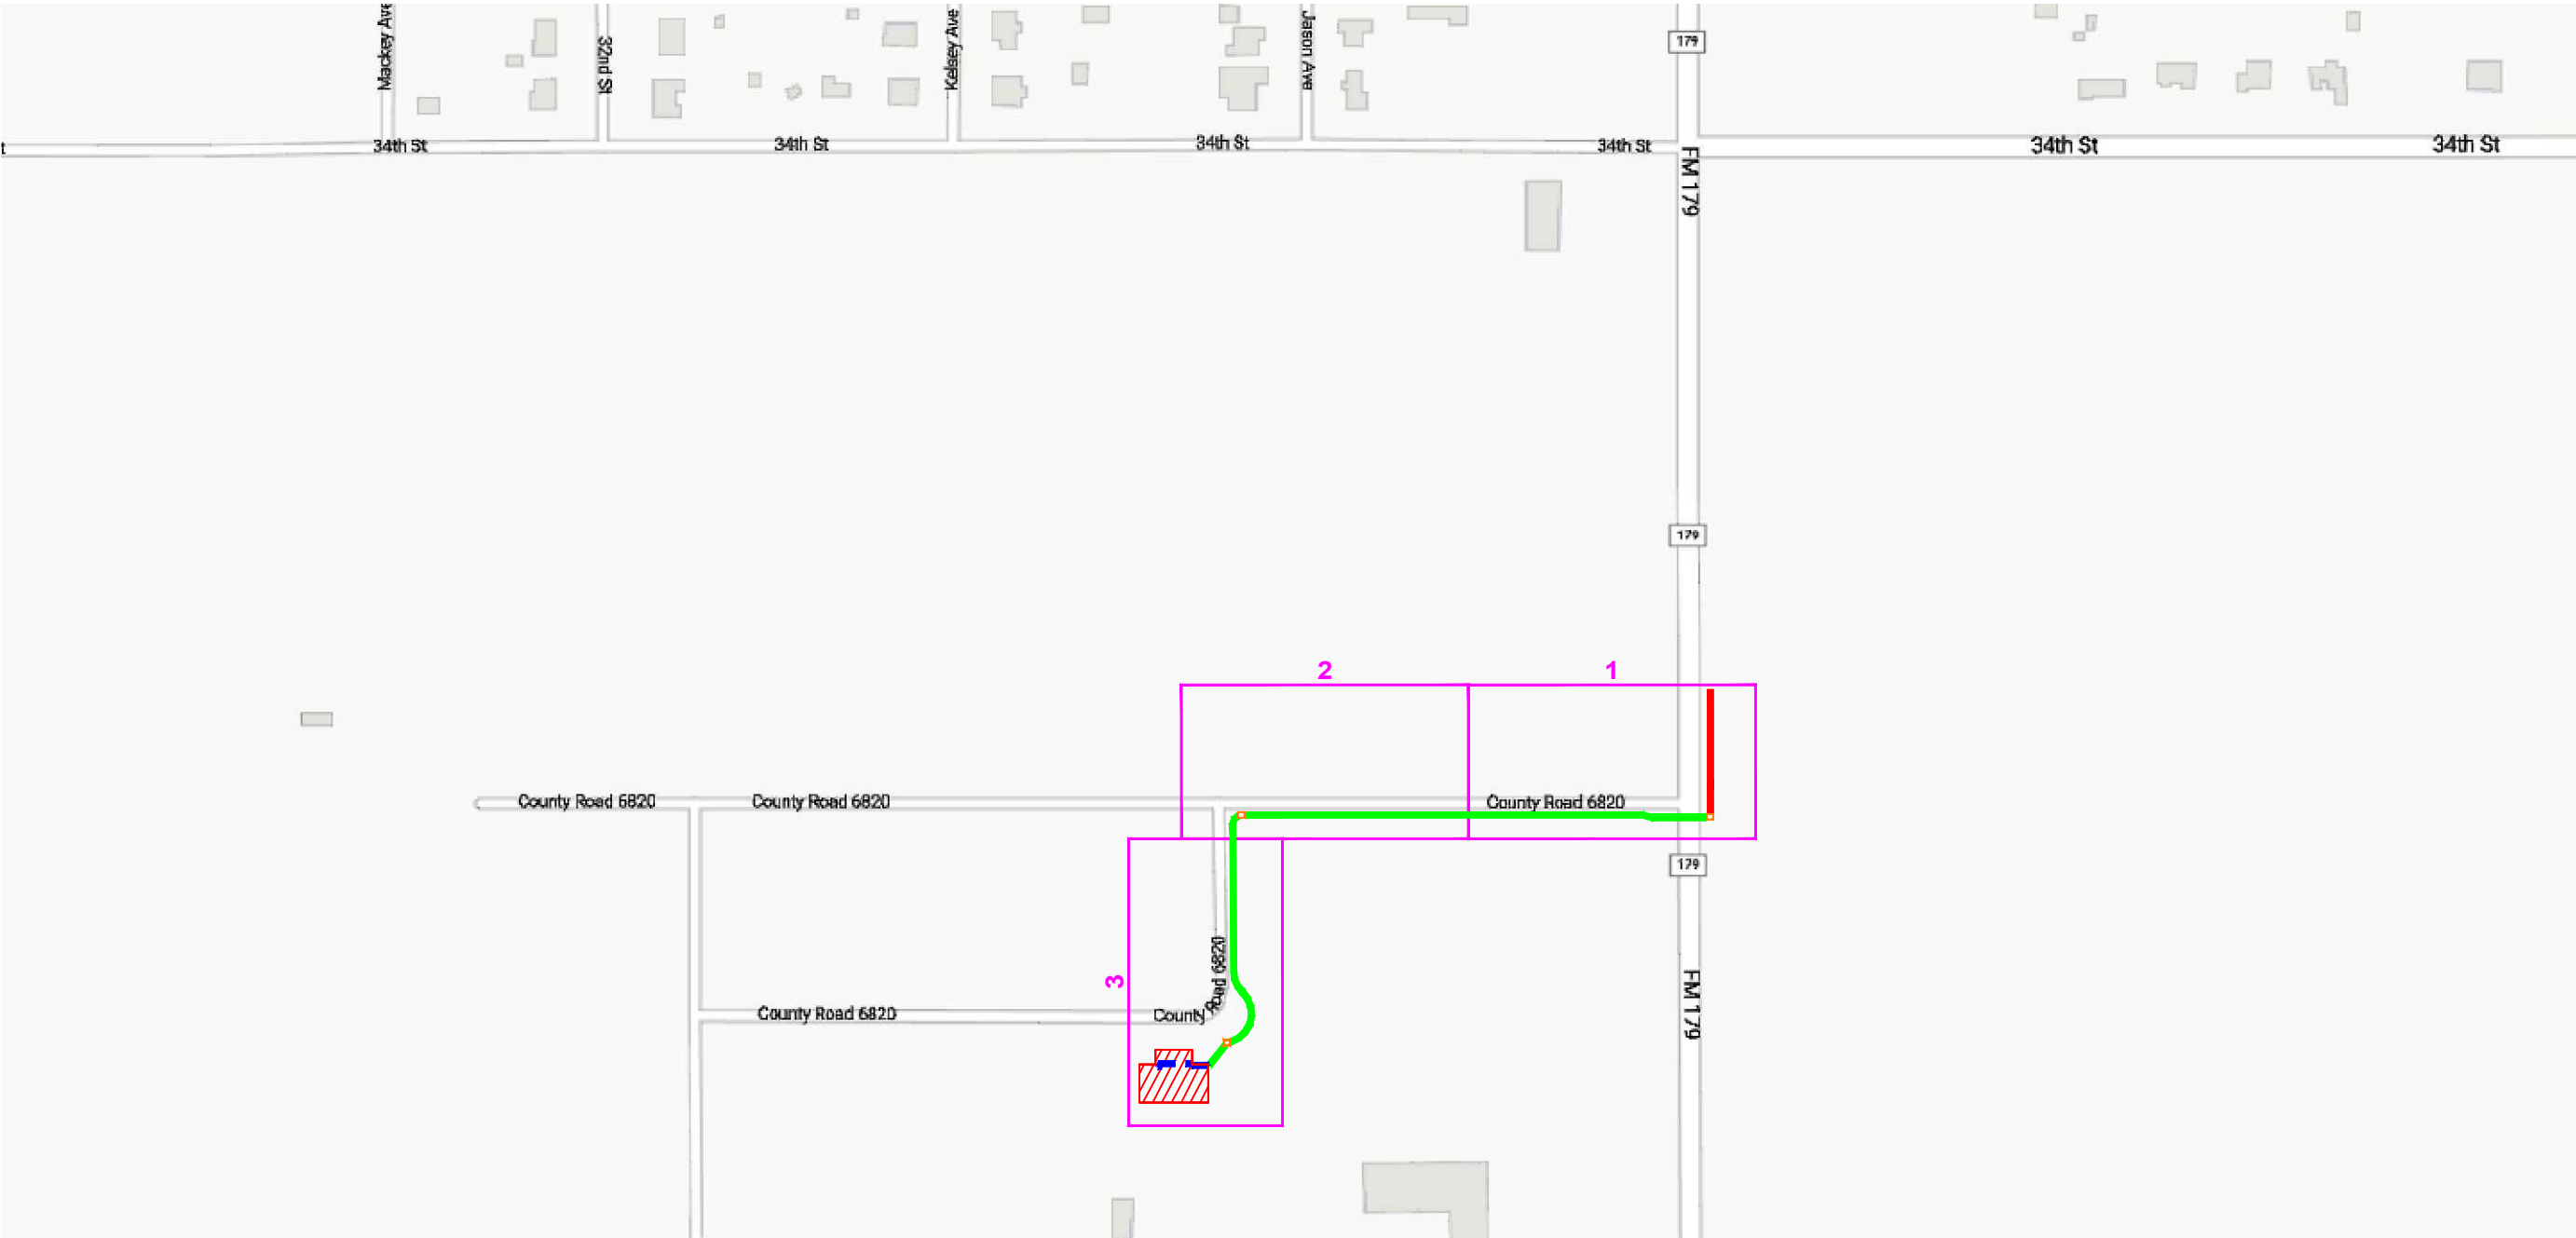

DESIGN CONTRACTOR:



LEGEND

AERIAL		PROP. SPLICE POINT	
UNDERGROUND		PROP. HANDHOLE	
EXIST. SEGRA NETWORK			
PULL-THRU EXIST.			
TO BE PLACED BY OTHERS			

SEGRA

HART MOVING & STORAGE
8901 CR 6830
LUBBOCK, TX 79407

CONSTRUCTION
JUNE 08, 2026

PC-S0029263_MS.DWG

CAUTION!!!
ALL UTILITY LOCATIONS DEPICTED ARE APPROXIMATE, CONTRACTORS ARE REQUIRED TO TEST HOLE/POT HOLE/EXPOSE/DAYLIGHT ALL UTILITY CROSSINGS AND CALL 811 PRIOR TO CONSTRUCTION. ANY UTILITIES CLOSER THAN 3' HORIZONTAL SEPARATION TO AN OPEN TRENCH OR BORE PIT, HAND DIGGING REQUIRED. RIGHT OF WAY LOCATION(S) DEPICTED ARE APPROXIMATE, CONTRACTORS REQUIRED TO VERIFY PRIOR TO CONSTRUCTION.

NOTE:
UNDERGROUND UTILITIES HAVE BEEN PLOTTED FROM AVAILABLE RECORDS AND FIELD OBSERVATIONS BUT ARE NOT NECESSARILY EXACT. IT IS THE CONTRACTOR RESPONSIBILITY TO FIELD LOCATE ALL UNDERGROUND OBSTRUCTIONS AND UTILITIES PRIOR TO CONSTRUCTION. COMPLETE REPAIR OF ANY AND ALL DAMAGES INCURRED SHALL BE AT THE EXPENSE OF THE CONTRACTOR.

NOTE:
THE PLANS PROVIDED DEPICT PARCEL INFORMATION OBTAINED FROM COUNTY SHP FILES AND ARE INTENDED FOR REFERENCE PURPOSES ONLY. CONTRACTOR SHALL INDEPENDENTLY VERIFY ALL PROPERTY LINES AND BOUNDARIES IN THE FIELD PRIOR TO COMMENCEMENT OF CONSTRUCTION ACTIVITIES. ANY FACILITIES, IMPROVEMENTS, OR INSTALLATIONS PLACED OUTSIDE THE PUBLIC RIGHT-OF-WAY AS A RESULT OF FAILURE TO VERIFY PROPERTY BOUNDARIES SHALL BE CORRECTED, REMOVED, OR RELOCATED AT THE SOLE EXPENSE AND RESPONSIBILITY OF THE CONTRACTOR.

CAUTION!!!
EXIST. BURIED FIBER, TELEPHONE, CATV, GAS, ELECTRIC, WATER, SANITARY SEWER & STORM SEWER FACILITIES IN CONSTRUCTION AREA AND HAVE NOT BEEN FIELD LOCATED, CONTRACTOR TO VERIFY EXACT LOCATION AND DEPTH PRIOR TO ANY DIGGING AND/OR BORING.

NOTE:
ALL AS-BUILTS WILL REQUIRE TEXT AND RED LINES VIA PDF WRITER, NO OTHER FORM WILL BE ACCEPTED


CAUTION !!!!
CONTRACTOR TO LOCATE & VERIFY ALL EXISTING UTILITIES PRIOR TO CONSTRUCTION



CALL BEFORE YOU DIG
1-800-245-4545
48 HOURS NOTICE REQUIRED



MATCHLINE STA 7+73 - SEE SHEET 2

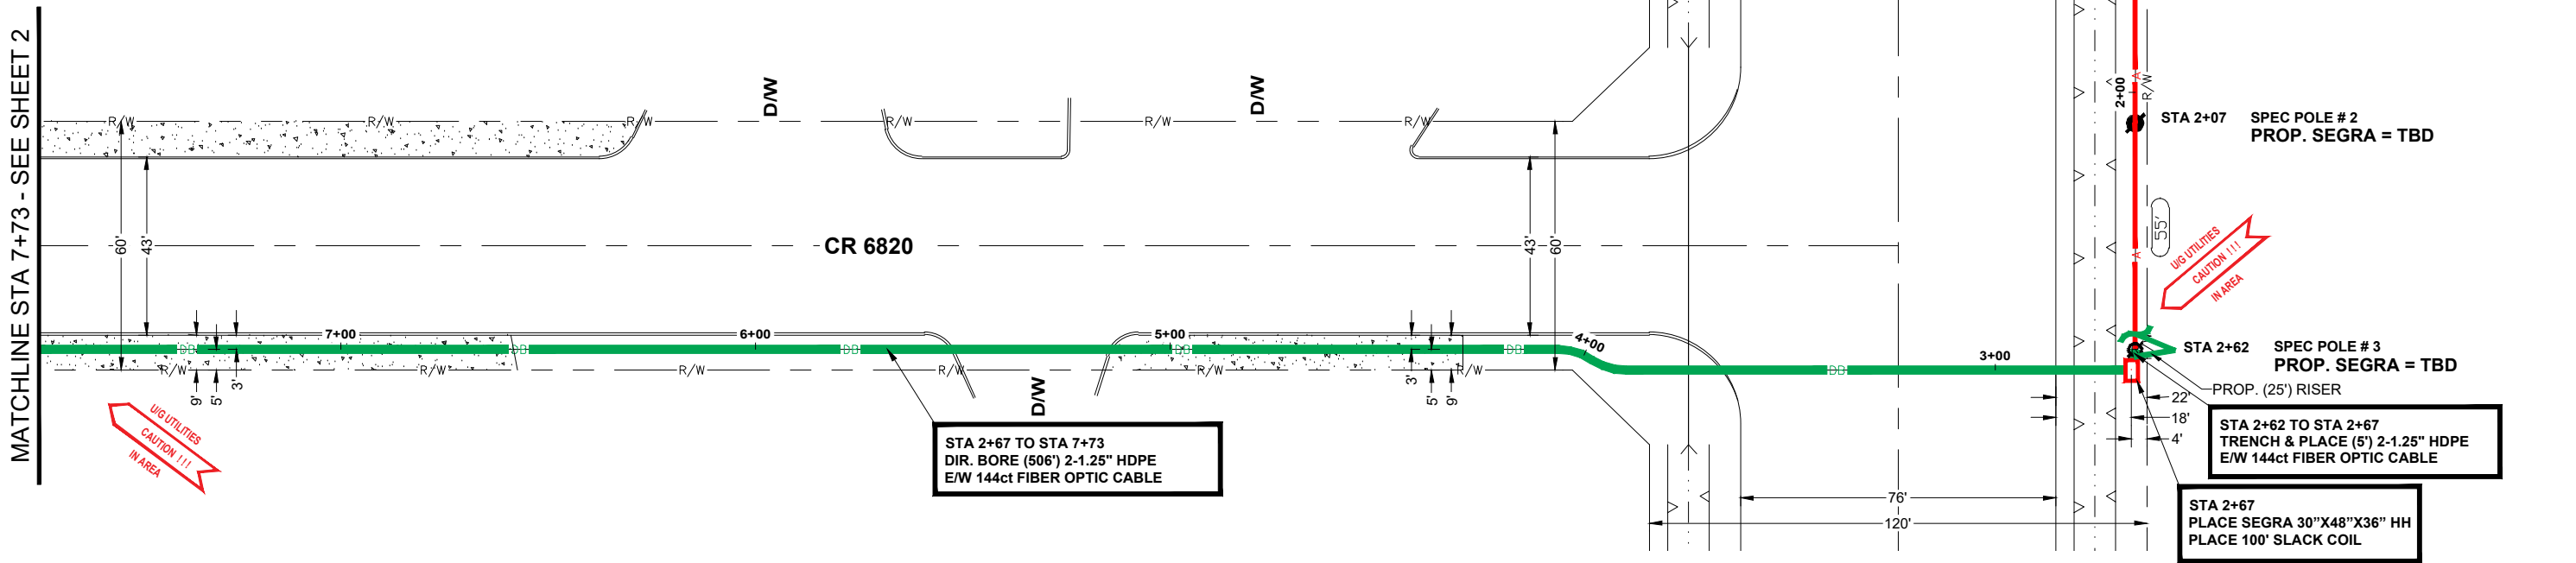


DESCRIPTION	UNIT	QUANTITY						
144ct FIBER OPTIC CABLE (OVERLASH)	LF	262	TRENCH 2-1.25" HDPE	LF	5	1-1.25" PLENUM	LF	-
144ct FIBER OPTIC CABLE (AERIAL)	LF	-	TRENCH 1-1.25" HDPE	LF	-	1-4" CORE BORE	EA	-
144ct FIBER OPTIC CABLE (RISER)	LF	25	DIR. BORE 2-1.25" HDPE	LF	506	SEGRA EQUIPMENT	EA	-
144ct FIBER OPTIC CABLE NEW (U/G)	LF	511	DIR. BORE 1-4" HDPE CASING	LF	-	3/4" PLYWOOD BACKBOARD	EA	-
6M STRAND	LF	###	1.25" HDPE	LF	1022	REMOVE & RESTORE CONCRETE S/W	SF	-
1-2" GALV. U-GUARD	EA	-	24"x36"x36" HH	EA	-	REMOVE & RESTORE CONCRETE PAVEMENT	SF	-
OVERHEAD GUY	FT	-	30"x48"x36" HH	EA	1	SLACK COIL IN HH/MH	FT	100
DOWN GUY & ANCHOR	EA	-	PULL CABLE THRU EXIST. CUSTOMER CONDUIT	LF	-	FIBER OPTIC CABLE (TOTAL)	LF	-
AERIAL SLACK LOOP	FT	-	1-2" EMT	LF	-	144ct FIBER OPTIC CABLE (TOTAL)	LF	898



BLDG. CONTACT INFO:

NOTE:
CONTRACTOR TO VERIFY EXISTING SEGRA TIE-IN POINT AND THE CUSTOMERS CONDUIT PATH INTO BUILDING PRIOR CONSTRUCTION.

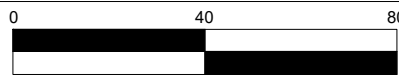

INFORMATION ON THIS DOCUMENT IS PROPRIETARY AND SHALL NOT BE USED, COPIED, REPRODUCED OR DISCLOSED IN WHOLE OR IN PART WITHOUT WRITTEN CONSENT OF CARRIER

CONTACT



LUBBOCK COUNTY
LUBBOCK, TX

PROJECT:	HART MOVING & STORAGE 8901 CR 6830 LUBBOCK, TX 79407	PROJECT CODE:	PC-S0029263
TITLE:	FIBER OPTIC CABLE BUILD PLAN		
DRAWN LIT-SERVICES	DWG NO:	PC-S0029263_P_1.DWG	
APPV	-	REV	
SHEETS	1 OF 3	APPROVED ORIGINAL ISSUE	06/11/26

CAUTION!!!
ALL UTILITY LOCATIONS DEPICTED ARE APPROXIMATE, CONTRACTORS ARE REQUIRED TO TEST HOLE/POT HOLE/EXPOSE/DAYLIGHT ALL UTILITY CROSSINGS AND CALL 811 PRIOR TO CONSTRUCTION. ANY UTILITIES CLOSER THAN 3' HORIZONTAL SEPARATION TO AN OPEN TRENCH OR BORE PIT, HAND DIGGING REQUIRED. RIGHT OF WAY LOCATION(S) DEPICTED ARE APPROXIMATE, CONTRACTORS REQUIRED TO VERIFY PRIOR TO CONSTRUCTION.

NOTE:
UNDERGROUND UTILITIES HAVE BEEN PLOTTED FROM AVAILABLE RECORDS AND FIELD OBSERVATIONS BUT ARE NOT NECESSARILY EXACT. IT IS THE CONTRACTOR RESPONSIBILITY TO FIELD LOCATE ALL UNDERGROUND OBSTRUCTIONS AND UTILITIES PRIOR TO CONSTRUCTION. COMPLETE REPAIR OF ANY AND ALL DAMAGES INCURRED SHALL BE AT THE EXPENSE OF THE CONTRACTOR.

NOTE:
THE PLANS PROVIDED DEPICT PARCEL INFORMATION OBTAINED FROM COUNTY SHP FILES AND ARE INTENDED FOR REFERENCE PURPOSES ONLY. CONTRACTOR SHALL INDEPENDENTLY VERIFY ALL PROPERTY LINES AND BOUNDARIES IN THE FIELD PRIOR TO COMMENCEMENT OF CONSTRUCTION ACTIVITIES. ANY FACILITIES, IMPROVEMENTS, OR INSTALLATIONS PLACED OUTSIDE THE PUBLIC RIGHT-OF-WAY AS A RESULT OF FAILURE TO VERIFY PROPERTY BOUNDARIES SHALL BE CORRECTED, REMOVED, OR RELOCATED AT THE SOLE EXPENSE AND RESPONSIBILITY OF THE CONTRACTOR.

CAUTION!!!
EXIST. BURIED FIBER, TELEPHONE, CATV, GAS, ELECTRIC, WATER, SANITARY SEWER & STORM SEWER FACILITIES IN CONSTRUCTION AREA AND HAVE NOT BEEN FIELD LOCATED, CONTRACTOR TO VERIFY EXACT LOCATION AND DEPTH PRIOR TO ANY DIGGING AND/OR BORING.

NOTE:
ALL AS-BUILTS WILL REQUIRE TEXT AND RED LINES VIA PDF WRITER, NO OTHER FORM WILL BE ACCEPTED

CAUTION !!!!
CONTRACTOR TO LOCATE & VERIFY ALL EXISTING UTILITIES PRIOR TO CONSTRUCTION




CALL BEFORE YOU DIG
1-800-245-4545
48 HOURS NOTICE REQUIRED

Know what's below.
Call before you dig.



SCALE 1"=40'

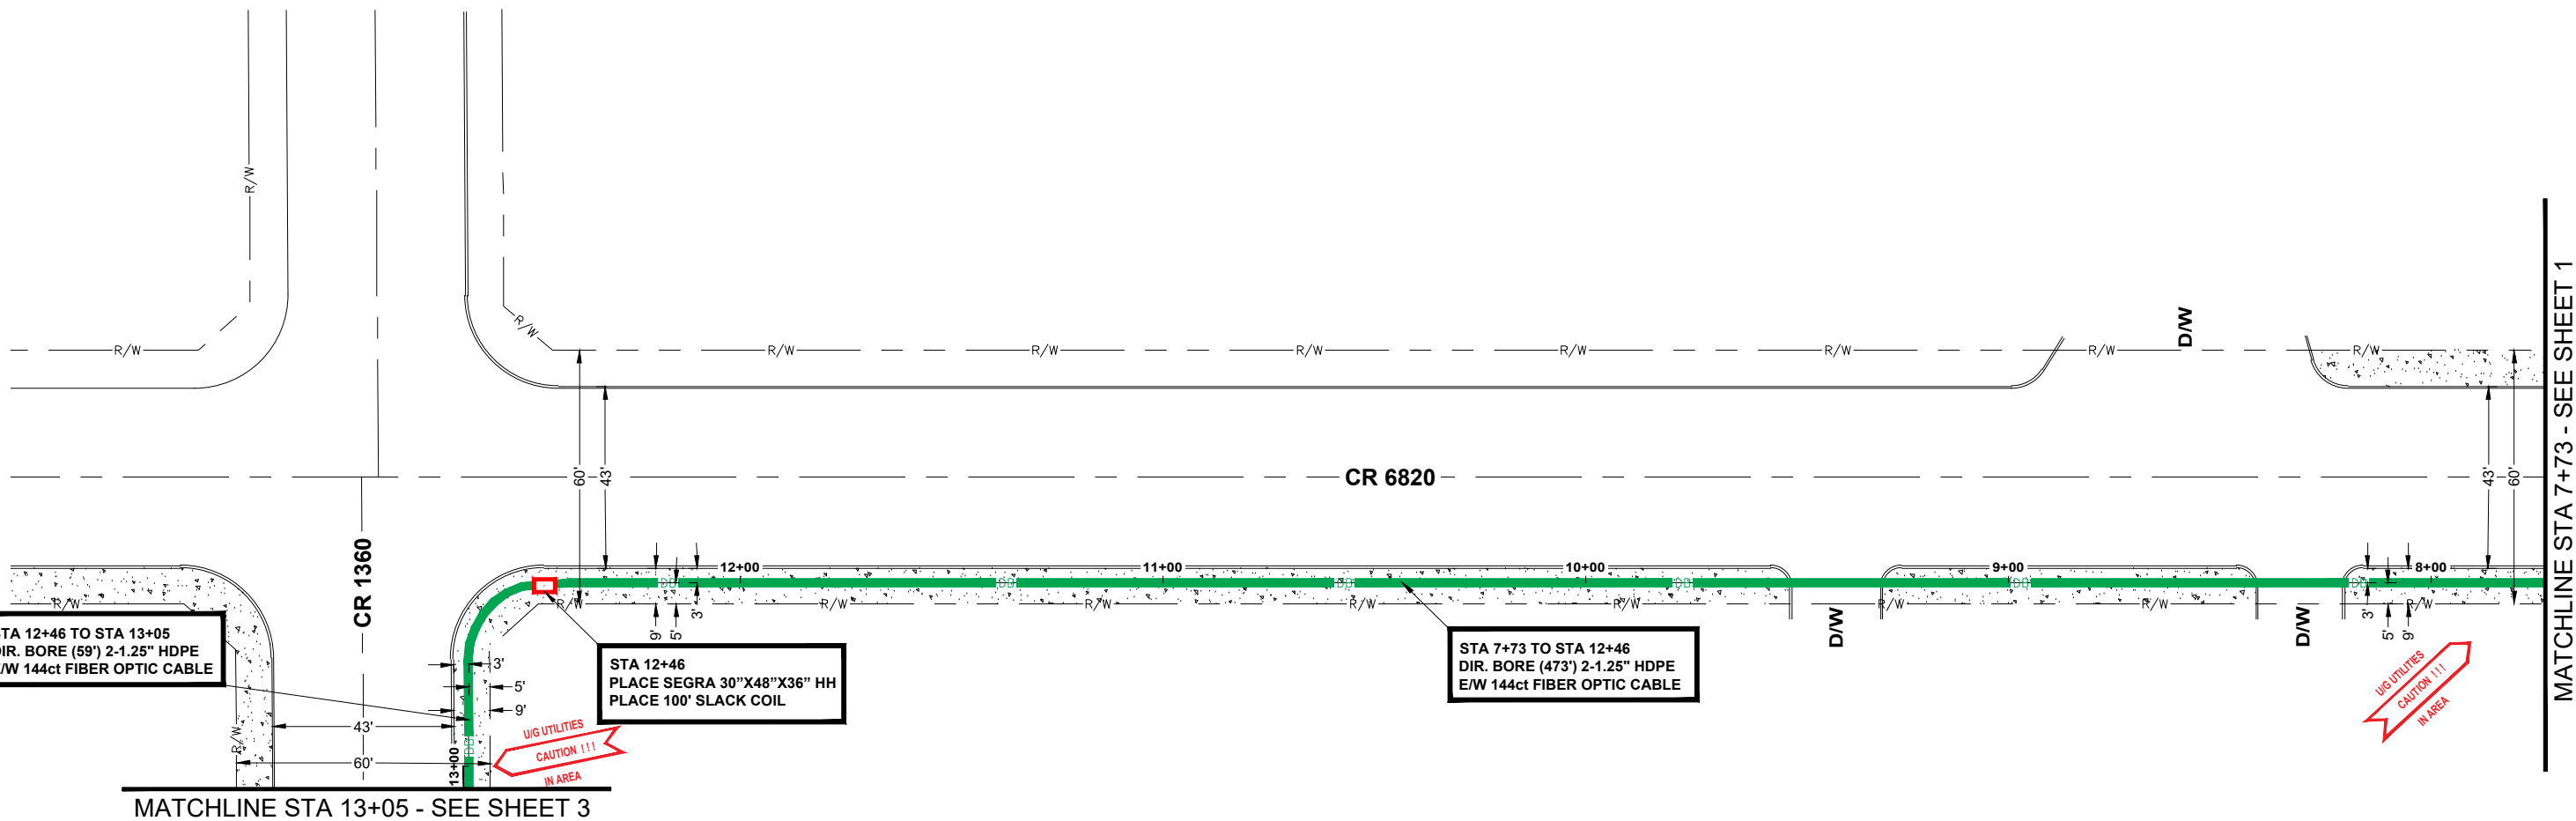


DESCRIPTION	UNIT	QUANTITY						
144ct FIBER OPTIC CABLE (OVERLASH)	LF	-	TRENCH 2-1.25" HDPE	LF	-	1-1.25" PLENUM	LF	-
144ct FIBER OPTIC CABLE (AERIAL)	LF	-	TRENCH 1-1.25" HDPE	LF	-	1-4" CORE BORE	EA	-
144ct FIBER OPTIC CABLE (RISER)	LF	-	DIR. BORE 2-1.25" HDPE	LF	532	SEGRA EQUIPMENT	EA	-
144ct FIBER OPTIC CABLE NEW (U/G)	LF	532	DIR. BORE 1-4" HDPE CASING	LF	-	3/4" PLYWOOD BACKBOARD	EA	-
6M STRAND	LF	##	1.25" HDPE	LF	1064	REMOVE & RESTORE CONCRETE S/W	SF	-
1-2" GALV. U-GUARD	EA	-	24"x36"x36" HH	EA	-	REMOVE & RESTORE CONCRETE PAVEMENT	SF	-
OVERHEAD GUY	FT	-	30"x48"x36" HH	EA	1	SLACK COIL IN HH/MH	FT	100
DOWN GUY & ANCHOR	EA	-	PULL CABLE THRU EXIST. CUSTOMER CONDUIT	LF	-	FIBER OPTIC CABLE (TOTAL)	LF	-
AERIAL SLACK LOOP	FT	-	1-2" EMT	LF	-	144ct FIBER OPTIC CABLE (TOTAL)	LF	632



BLDG. CONTACT INFO:

CONTACT

NOTE:
CONTRACTOR TO VERIFY EXISTING SEGRA TIE-IN POINT AND THE CUSTOMERS CONDUIT PATH INTO BUILDING PRIOR CONSTRUCTION.

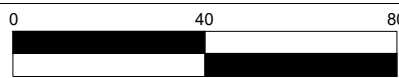


INFORMATION ON THIS DOCUMENT IS PROPRIETARY AND SHALL NOT BE USED, COPIED, REPRODUCED OR DISCLOSED IN WHOLE OR IN PART WITHOUT WRITTEN CONSENT OF CARRIER


SEGRA

LUBBOCK COUNTY
LUBBOCK, TX

PROJECT:	HART MOVING & STORAGE 8901 CR 6830 LUBBOCK, TX 79407	PROJECT CODE:	PC-S0029263
TITLE:	FIBER OPTIC CABLE BUILD PLAN		
DRAWN LIT-SERVICES	DWG NO:	PC-S0029263_P_2.DWG	
APPV	-	REV	
SHEETS	2 OF 3	APPROVED ORIGINAL ISSUE	06/11/26

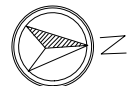

SCALE 1"=40'

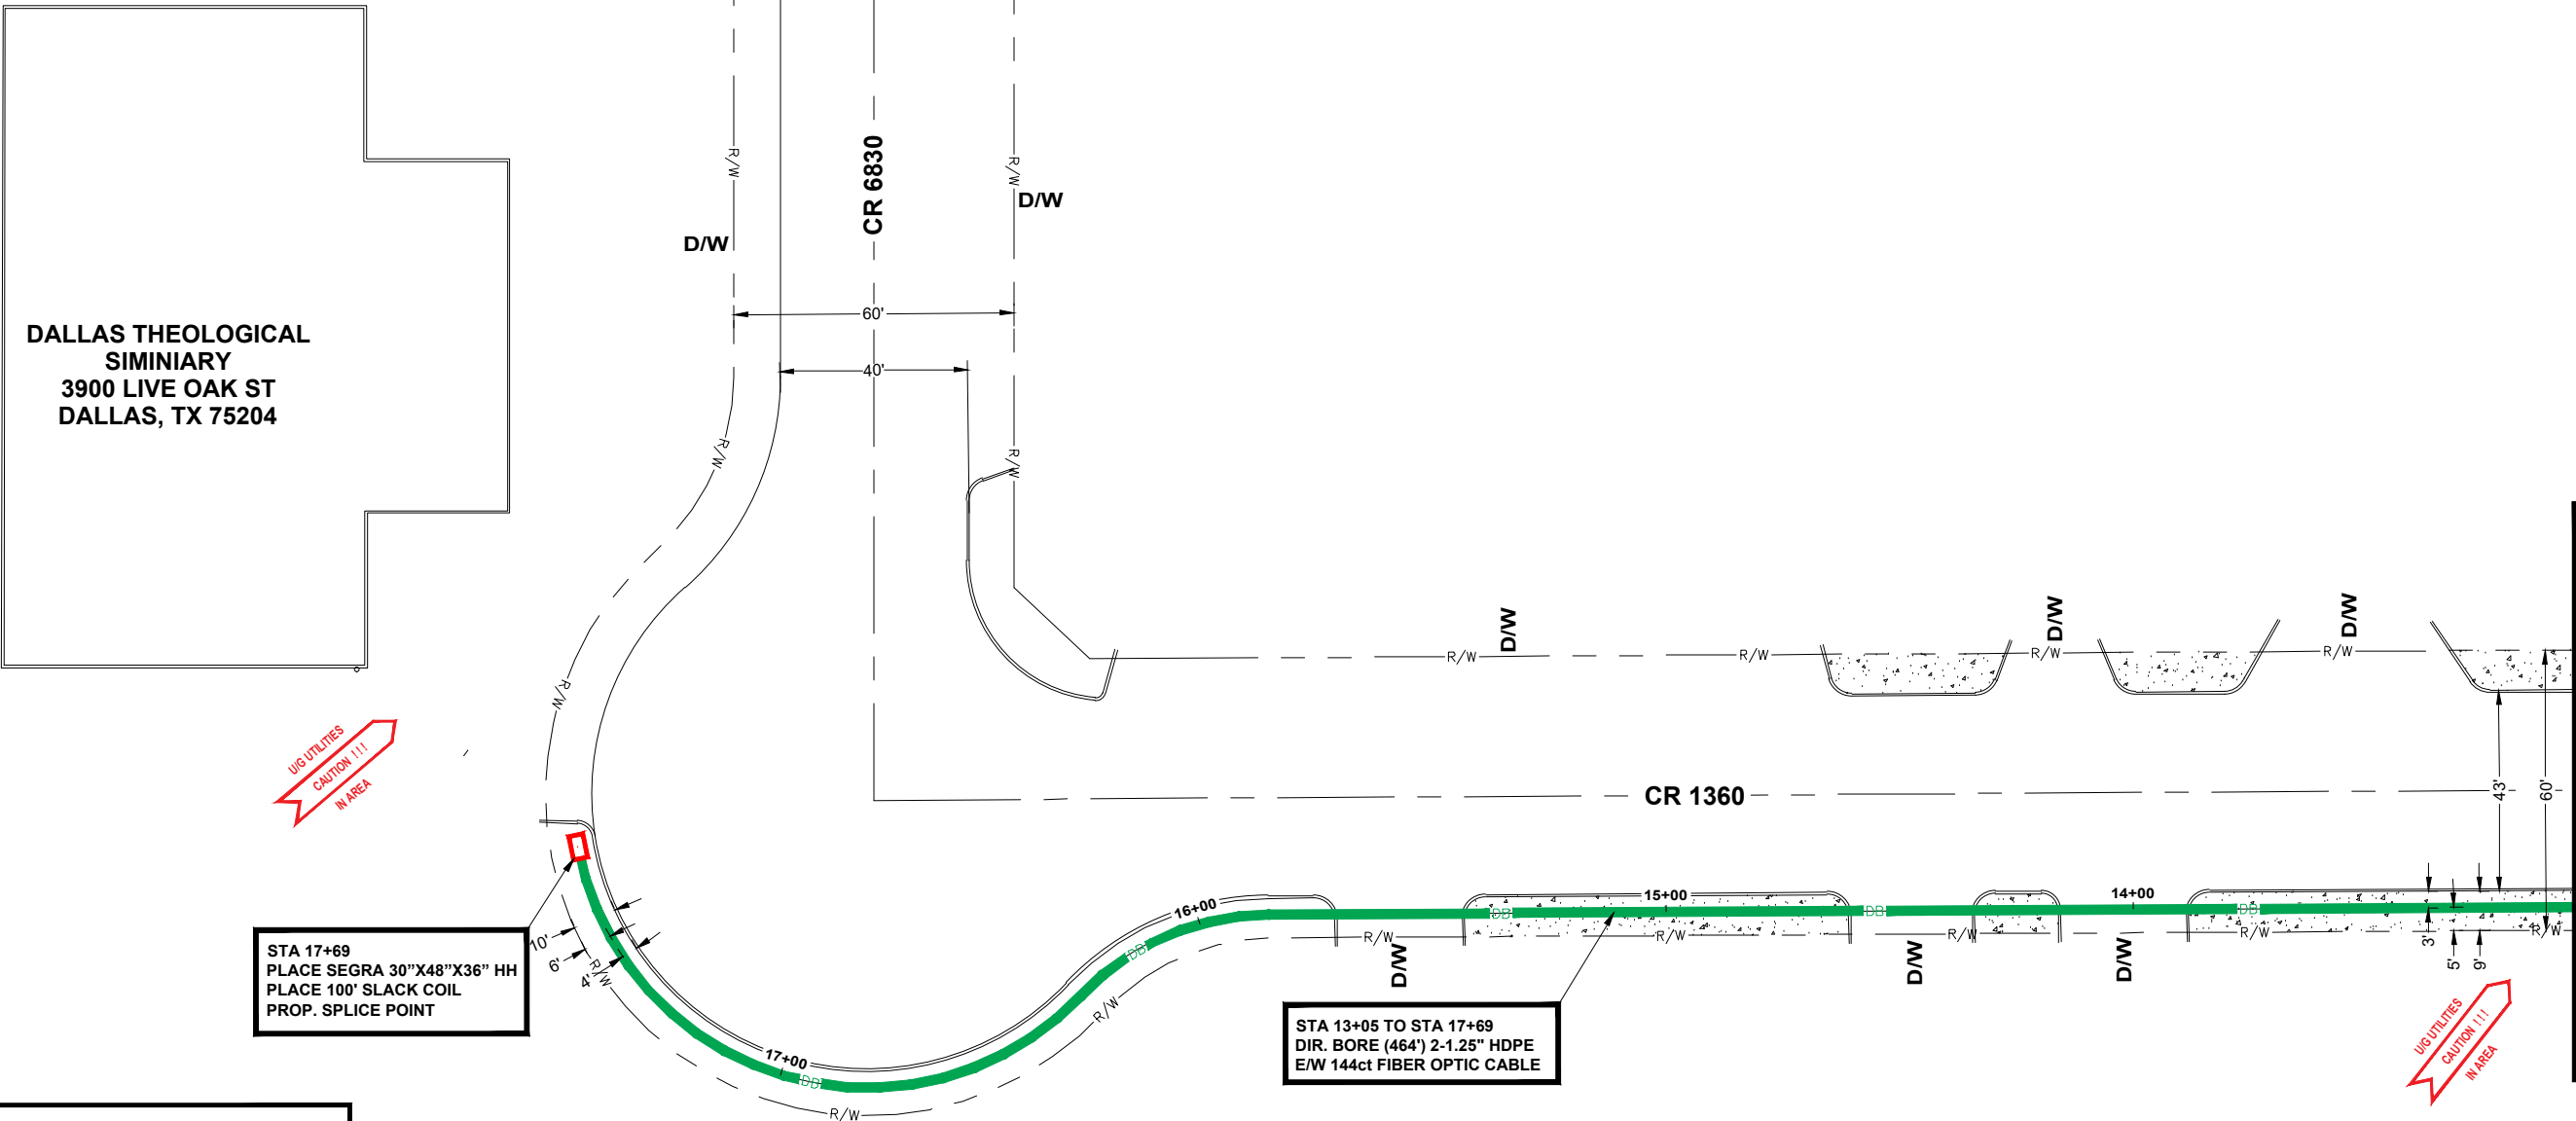

DALLAS THEOLOGICAL
SIMINIARY
3900 LIVE OAK ST
DALLAS, TX 75204

STA 17+69
PLACE SEGRA 30"X48"X36" HH
PLACE 100' SLACK COIL
PROP. SPLICE POINT

STA 13+05 TO STA 17+69
DIR. BORE (464') 2-1.25" HDPE
E/W 144ct FIBER OPTIC CABLE

CAUTION!!!
EXIST. BURIED FIBER, TELEPHONE, CATV, GAS, ELECTRIC, WATER,
SANITARY SEWER & STORM SEWER FACILITIES IN CONSTRUCTION AREA
AND HAVE NOT BEEN FIELD LOCATED, CONTRACTOR TO VERIFY EXACT
LOCATION AND DEPTH PRIOR TO ANY DIGGING AND/OR BORING.

NOTE:
ALL AS-BUILTS WILL REQUIRE TEXT AND RED LINES
VIA PDF WRITER, NO OTHER FORM WILL BE ACCEPTED



CAUTION !!!!
CONTRACTOR TO LOCATE &
VERIFY ALL EXISTING UTILITIES
PRIOR TO CONSTRUCTION



CALL BEFORE YOU DIG
1-800-245-4545
48 HOURS NOTICE REQUIRED



CAUTION!!!
ALL UTILITY LOCATIONS DEPICTED ARE APPROXIMATE, CONTRACTORS
ARE REQUIRED TO TEST HOLE/POT HOLE/EXPOSE/DAYLIGHT ALL
UTILITY CROSSINGS AND CALL 811 PRIOR TO CONSTRUCTION. ANY
UTILITIES CLOSER THAN 3' HORIZONTAL SEPARATION TO AN OPEN
TRENCH OR BORE PIT, HAND DIGGING REQUIRED. RIGHT OF WAY LOCATION(S)
DEPICTED ARE APPROXIMATE, CONTRACTORS REQUIRED TO VERIFY
PRIOR TO CONSTRUCTION.

NOTE:
THE PLANS PROVIDED DEPICT PARCEL INFORMATION OBTAINED FROM COUNTY SHP
FILES AND ARE INTENDED FOR REFERENCE PURPOSES ONLY. CONTRACTOR SHALL
INDEPENDENTLY VERIFY ALL PROPERTY LINES AND BOUNDARIES IN THE FIELD
PRIOR TO COMMENCEMENT OF CONSTRUCTION ACTIVITIES. ANY FACILITIES,
IMPROVEMENTS, OR INSTALLATIONS PLACED OUTSIDE THE PUBLIC RIGHT-OF-WAY
AS A RESULT OF FAILURE TO VERIFY PROPERTY BOUNDARIES SHALL BE
CORRECTED, REMOVED, OR RELOCATED AT THE SOLE EXPENSE AND
RESPONSIBILITY OF THE CONTRACTOR.

NOTE:
UNDERGROUND UTILITIES HAVE BEEN PLOTTED FROM AVAILABLE
RECORDS AND FIELD OBSERVATIONS BUT ARE NOT NECESSARILY EXACT.
IT IS THE CONTRACTOR RESPONSIBILITY TO FIELD LOCATE ALL
UNDERGROUND OBSTRUCTIONS AND UTILITIES PRIOR TO CONSTRUCTION.
COMPLETE REPAIR OF ANY AND ALL DAMAGES INCURRED SHALL BE AT
THE EXPENSE OF THE CONTRACTOR.

DESCRIPTION	UNIT	QUANTITY					
144ct FIBER OPTIC CABLE (OVERLASH)	LF	-	TRENCH 2-1.25" HDPE	LF	-	1-1.25" PLENUM	LF 8
144ct FIBER OPTIC CABLE (AERIAL)	LF	-	TRENCH 1-1.25" HDPE	LF	-	1-4" CORE BORE	EA 1
24ct FIBER OPTIC CABLE NEW (U/G)	LF	60	DIR. BORE 2-1.25" HDPE	LF	524	SEGRA EQUIPMENT	EA 1
144ct FIBER OPTIC CABLE NEW (U/G)	LF	464	DIR. BORE 1-4" HDPE CASING	LF	-	3/4" PLYWOOD BACKBOARD	EA -
6M STRAND	LF	##	1.25" HDPE	LF	1048	REMOVE & RESTORE CONCRETE S/W	SF -
1-2" GALV. U-GUARD	EA	-	24"X36"X36" HH	EA	-	REMOVE & RESTORE CONCRETE PAVEMENT	SF -
OVERHEAD GUY	FT	-	30"X48"X36" HH	EA	1	SLACK COIL IN HHMH	FT 150
DOWN GUY & ANCHOR	EA	-	PULL CABLE THRU EXIST. CUSTOMER CONDUIT	LF	-	24ct FIBER OPTIC CABLE (TOTAL)	LF 261
AERIAL SLACK LOOP	FT	-	1-2" EMT	LF	143	144ct FIBER OPTIC CABLE (TOTAL)	LF 564



BLDG. CONTACT INFO: CONTACT

NOTE:
CONTRACTOR TO VERIFY EXISTING SEGRA TIE-IN POINT AND THE
CUSTOMERS CONDUIT PATH INTO BUILDING PRIOR CONSTRUCTION.

0 40 80

INFORMATION ON THIS DOCUMENT IS PROPRIETARY AND SHALL NOT
BE USED, COPIED, REPRODUCED OR DISCLOSED IN WHOLE OR IN PART
WITHOUT WRITTEN CONSENT OF CARRIER



LUBBOCK COUNTY
LUBBOCK, TX

PROJECT:	HART MOVING & STORAGE 8901 CR 6830 LUBBOCK, TX 79407	PROJECT CODE:	PC-S0029263
TITLE:	FIBER OPTIC CABLE BUILD PLAN		
DRAWN LIT-SERVICES	DWG NO:	PC-S0029263_P_3.DWG	REV
APPV	-	-	-
SHEETS	3 OF 3	APPROVED ORIGINAL ISSUE	06/11/26