



Permit Application for
Utility Installation Proposal
in County Right-of-Way or Easement

Permit No.: 24-039
Rec'd Date: 6-25-24
Decision: _____
Signature: _____
Comments: _____
AK,40

Lubbock County Public Works
P.O. Box 10536
Lubbock, Texas 79408
jdavidson@co.lubbock.tx.us
Phone. 806.775.1661

*Pursuant to §251.016 The Commissioners Court may
exercise general control over all roads in the county.*

Section 1: Applicant Information

A. Applicant: Air Force Civil Engineer Center B. Contractor: AECOM
Address: 2261 Hughes Ave. Ste.155 Address: 13630 Briarwick Dr.
JBSA Lackland, TX 78236-9853 Austin, TX 78729
Contact Name: Paul Carroll Contact Name: Hallie Garrett/Mackenzie Hirt
Phone: (806) 885-5010 Phone (404)-975-8799;(361) 549-4439
Email: paul.carroll.1@us.af.mil Email: mackenzie.hirt@aecom.com;
hallie.garrett@aecom.com

Section 2: Proposal Details (Location, Type and Timeline of Installation)


A. Location of Installation: (if applicable, length of installation in feet): _____
REEPMW129 (latitude 33.557859°, longitude -102.000231°), CR 6830, 1/2 mile west of CR 1500
B. Type of installation: Groundwater monitoring well
Yes No
☐ ☒ Petrochemical or other hydrocarbon pipelines
☐ ☒ Does this pipeline fall under the Texas Railroad Commission (flowlines)
☐ ☒ Will the line transport salt brine?
C. Proposed length of installation activities: 4-10 days (calendar days or working days)
As early as 7/5/2024 As late as 10/5/2024
Proposed start date: _____ Completion date: _____

Applicant will commence actual construction/work in good faith within 60 days from the date this Proposal is approved by the Lubbock County Commissioners Court. If such construction/work is not begun by the 60th day, Applicant will be required to apply for a new proposal.

Section 3: Submittal Checklist

- ☒ Completed Application
☒ Drawings/plans-Attach the drawings of the type of work, location, a Traffic Control Plan (in accordance with the Texas Manual on Uniform Traffic Control Devices) and description of the proposed line shown. The material specifications, minimum yield strength, and maximum operation pressure must be described on the attached drawings.
☐ Check Payment (If the Application is denied, then the amount will be refunded to Applicant)

Type of Installation	Crossings	Longitudinal
Overhead	\$150	\$50 per mile, maximum of \$150
Underground	\$250	\$75 per mile, maximum of \$250

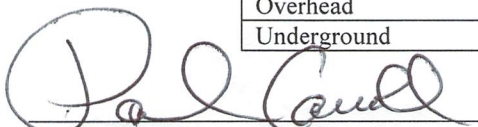
Signature of Responsible Party


Air Force BRAC Env. Coordinator

Title

Date

6/24/2024

REEPMW129 (latitude 33.557859°, longitude -102.000231°), CR 6830, Lubbock, TX 79416

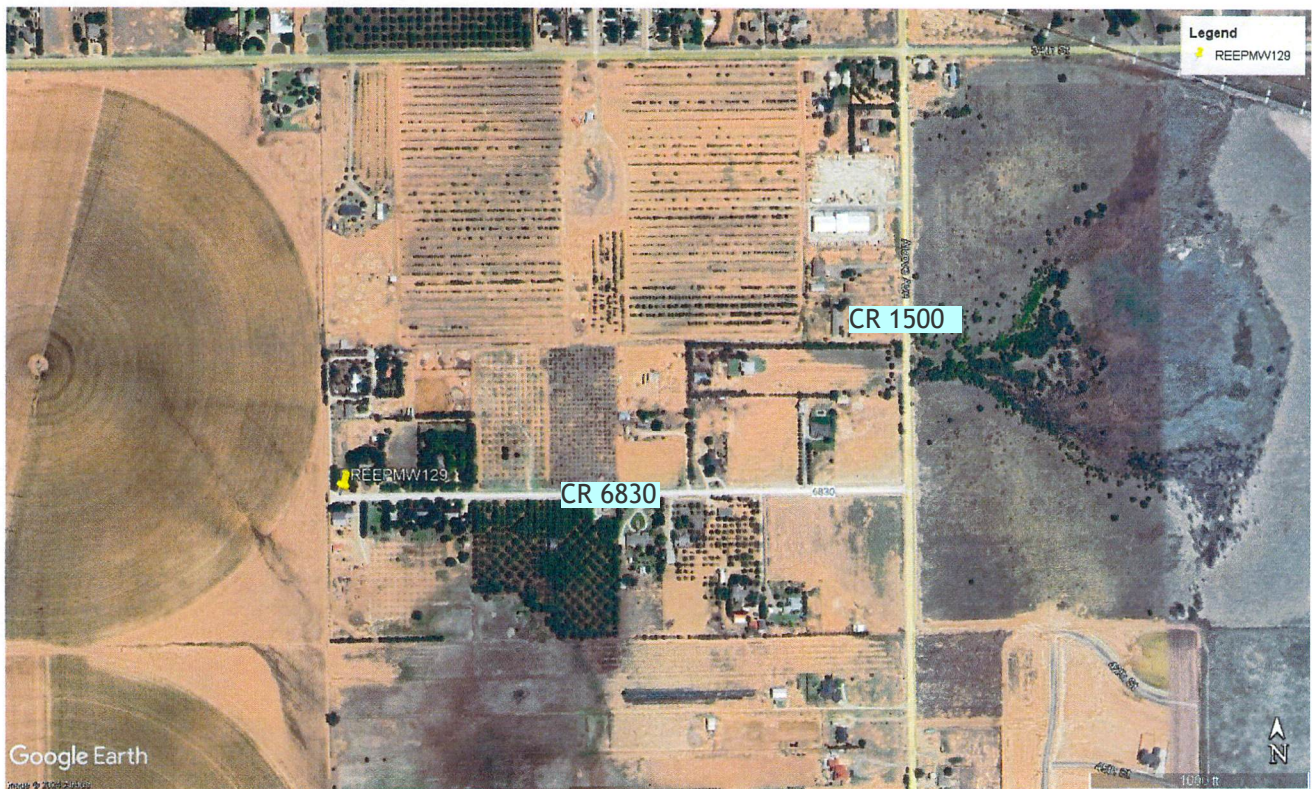

Section 4: Rules and Guidance

It is expressly understood that Lubbock County (hereinafter "the County") does not purport, hereby, to grant any right, claim, title, or easement in or upon a County road and it is further understood that should the County, for any reason at the sole discretion of the County, determine a need to work on, improve, relocate, widen, increase, add to, or in any manner change the structure of a right-of-way, the line, if affected, will be moved and relocated at the complete expense of Applicant, or owner of the line, if not the Applicant, to a location designated by the County.

Applicant acknowledges that prior to the submission of the Proposal, Applicant, or the owner of the line, if not the Applicant, has ascertained the location of all existing utilities, both aerial and underground, and the submission of this Proposal is prima facie evidence that the proposed installation will not conflict with any existing utility or other line.

All work on the County right-of-way shall not damage any part of the road way. If any damage does occur, Applicant, or owner of the line, if not the Applicant, is responsible for all expenses related to the repair of the road.

A. Pre-Construction Responsibilities

1. If the Proposal is accepted, the Applicant will assume all risks and hazards incidental to its use of the County's right-of-way under this Proposal and hold harmless, indemnify, and defend Lubbock County, its officers, employees and agents from any and all claims, suits, or actions arising out of Applicant's performance under this Proposal.
2. The Applicant shall provide within 5 business days, upon the written request of the County, proof of Insurance for and maintain, at Applicant's sole cost and expense, the following insurance coverage: (a) Industrial/Workers' Compensation Insurance protecting Applicant and the County from potential employee claims based upon job-related sickness, injury, or accident during performance of this Proposal; and (b) Comprehensive General Liability (including, without limitation, bodily injury and property damage) insurance with respect to Applicant's agents and vehicles assigned to perform the services described by this Proposal with policy limits of not less than \$1,000,000 combined single limit occurrence and \$2,000,000 in the aggregate. Lubbock County shall be named as an additional insured party and such notation shall appear on the certificate of insurance furnished by Applicant's insurance carrier.
3. The Applicant shall secure all other necessary permits, licenses, or approvals before starting work. Applicant will make the appropriate notification to Texas One Call/811 Service, in advance of the commencement of any work arising from this Proposal.
4. Approval of this Proposal is permissive, is subject to the public right of travel on and access to the right-of-way, and may not be assigned.
5. All residents or businesses affected by any scheduled maintenance causing road closure, or interruption of any utility service shall be notified forty-eight hours prior to any work. Emergency situations are exempt.
6. The County's Director of Public Works is to be notified 2 business days prior to the beginning of any work at (806) 775-1661. Failure to notify prior to the beginning of any work will constitute grounds for job shutdown and/or fines as defined in Section D.

B. During Construction Responsibilities

1. Signs and traffic controls shall comply with the current edition of the Manual on Uniform Traffic Control Devices, as approved by the Texas Department of Transportation. When necessary, flagmen shall be provided by Applicant.
2. Restoration of the right-of-way is required and shall be completed within 10 business days of the completed work within the right-of-way, unless otherwise approved by the Director of Public Works.
3. The cost of any repairs to road surface, roadbed, structures or other right-of-way features as a result of this installation will be borne by the owner of the line. Any costs to repair or replace the line will be borne by the owner of the line.
4. Where turf is disturbed by excavation or by backfilling operations, such areas shall be replaced by mulch sodding on all slopes of 2% or less. All slopes over 2% shall be replaced by block sodding.
5. All underground lines are to be installed a minimum of 36 inches below flow line of the adjacent drainage or borrow ditch.
6. All buried lines carrying an electrical current, or electronic or optical signal shall have yellow plastic tape at least two inches in width, buried a minimum of twelve inches above such lines.
7. Lines crossing under improved roads shall be placed by boring. Where right-of-ways widths will permit, boring shall extend for a minimum distance of ten foot on either side of the pavement.
 - a. In the event, where Applicant presents sufficient evidence illustrating the impracticability of boring, the Commissioners Court may grant permission, on a case by case basis, to cut the surface of the road. In the event a cut is permitted, the work shall be conducted pursuant to the specifications of the Public Works Office and following condition:

(i). All backfilling of dirt or caliche, within the width of the roadway, shall be done at optimum moisture, in 6" lifts and compacted sufficiently to obtain 95% Modified Standard Proctor density. Density tests from a reliable testing laboratory shall be furnished as required. Applicant is responsible for the costs of these tests.

(ii). Instead of utilizing the above procedure to backfill materials, the Applicant, may utilize flowable fill to backfill.

8. All excavations within the right of way and not under the road shall be backfilled by ordinary compaction with moisture added by placing the material in 6 inch layers. If the location of excavated materials is at least 5 feet outside the boundaries of the shoulder of the road, the material may be replaced by backfilling in 1 foot layers, and the material must have moisture added to secure normal density.
9. Any temporary backfill and the permanent patch on any roadway surface shall be placed and maintained at an elevation equal to the original grade of the roadway.
10. All lines under roads carrying pressure in excess of 50 psi shall be enclosed in satisfactory casing extending from right-of-way line to right-of-way line. Pipe used for casing may be any type approved by the Director of Public Works and shall be capable of resisting rupture, supporting the roadbed and traffic loads, and road construction, and shall be constructed such that there is no leakage through the casing, carrier pipe, joints or couplings.
11. Overhead lines will have a minimum clearance of 18 feet above the road surface at point of crossing.
12. No lines are to be installed under or within 50 feet of either end of a bridge. No lines shall be placed in a culvert or within 10 feet of the closest point of same.
13. Parallel lines will be installed within 2 feet of the right of way, unless otherwise approved by the Director of Public Works, and no parallel line will be installed in the roadbed or between the drainage ditch and roadbed, unless otherwise approved by the Director of Public Works.
14. Right-of-way surfaces shall be cleaned before the end of each day's work. All catch basins, culverts or other improvements affected by any deposits of dirt, mud, rock, debris, or other material shall be cleaned daily or as specified by the County.
15. Any poles or pedestals necessary to underground cable installation within the County's right-of-way shall be placed with 18" of the nearer right-of-way line.

C. Post Construction Responsibilities


1. Final Inspection: All Proposals must have a final inspection once work is complete. Please call (806) 775-1661 to schedule a final inspection.
2. In the event Applicant's proposal is not approved prior to the installation of a line or Applicant does not install the line in compliance with the requirements established in this Proposal, Applicant, or owner of the line, if not the Applicant, assumes all financial responsibility for damages and/or destruction of lines, cables, etc. based upon its failure to comply with Lubbock County requirements.
3. This is a revocable Proposal. Lubbock County reserves the right to revoke approval of this Proposal at any time, in the sole discretion of Lubbock County, for interests of public health, safety or welfare, or for failure to repair any damages upon demand, or for any reason deemed sufficient by Lubbock County.

D. Fines for Non-Compliant Installation

Fines will be assessed for non-compliant installations as follows:

Type of Installation	Crossings	Longitudinal
Overhead	\$300	\$100 per mile, maximum of \$300
Underground	\$500	\$150 per mile, maximum of \$500

File: M:\Austin_GS\Reese_AFB\Nested Triplet Monitoring Well Construction Diagram.dwg Layout: Fig 14-1 Plotted: Jun 16, 2020 - 6:59pm

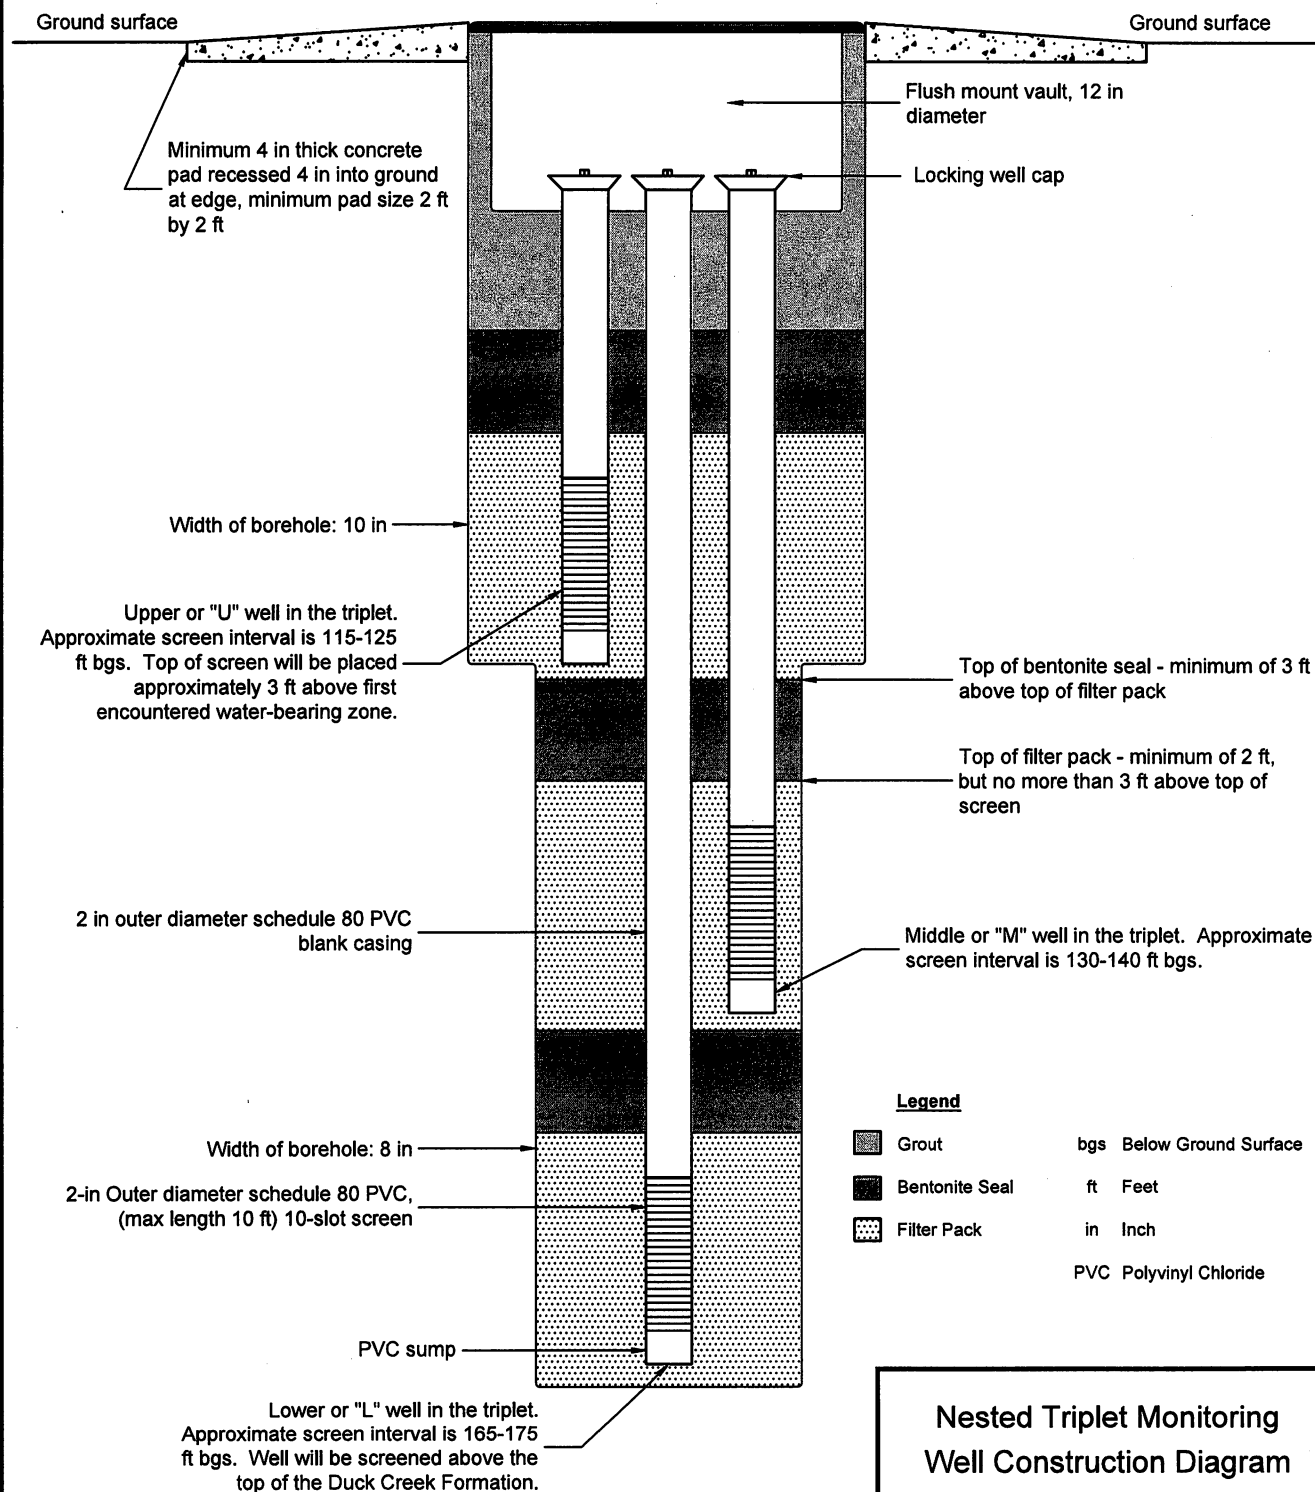

Notes:

1. Drawing is schematic only and is not to scale. Not for construction purposes.
2. Document contains personal privacy information that is not publicly releasable under the Freedom of Information Act, 5 U.S.C. §552. Contact the U.S. Air Force prior to releasing this information to outside entities (e.g., media, the public, etc.).

**Nested Triplet Monitoring
Well Construction Diagram
(Flush-Mount Well Completion)**

Former Reese AFB
Lubbock, Texas

Nested Triplet Monitoring Well Construction Diagram.dwg

Figure 14-1



DEPARTMENT OF THE AIR FORCE
AIR FORCE CIVIL ENGINEER CENTER
JOINT BASE SAN ANTONIO LACKLAND TEXAS

24 June 2024

AFCEC/CIBC
2261 Hughes Avenue Suite 155
JBSA Lackland, Texas 78236-9853

Ms. Jennifer Davidson, PE, CFM
Director of Public Works
Lubbock County
Public Works
P.O. Box 10536
Lubbock, Texas 79408

SUBJECT: Request for Right of Way Use Application Fees to be Waived for Federal
Government Entity

Dear Ms. Davidson:

The Air Force is conducting an environmental investigation in the vicinity of the former Reese Air Force Base (AFB) west of Lubbock. Part of this investigation is the installation of groundwater monitoring wells for collection of water samples. Several of the desired well locations are along public highway rights-of way (ROWs) in Lubbock County. The Air Force is submitting the documents necessary to obtain permission to drill monitoring wells in the ROWs. The Air Force's contractor AECOM from Austin, TX is assisting with the documents.

We understand the County charges application and possibly other fees for the use of the ROW. The Air Force is providing this letter to request that these fees be waived for a U.S. Government entity.

Please feel free to contact me at (806) 885-5010 or paul.carroll.1@us.af.mil to discuss this project. The well installation work is currently scheduled to begin in spring 2021.

Sincerely,

PAUL F. CARROLL, GS-13
BRAC Environmental Coordinator

cc: Ms. Elspeth Sharp – AECOM
Ms. Hallie Garrett – AECOM