



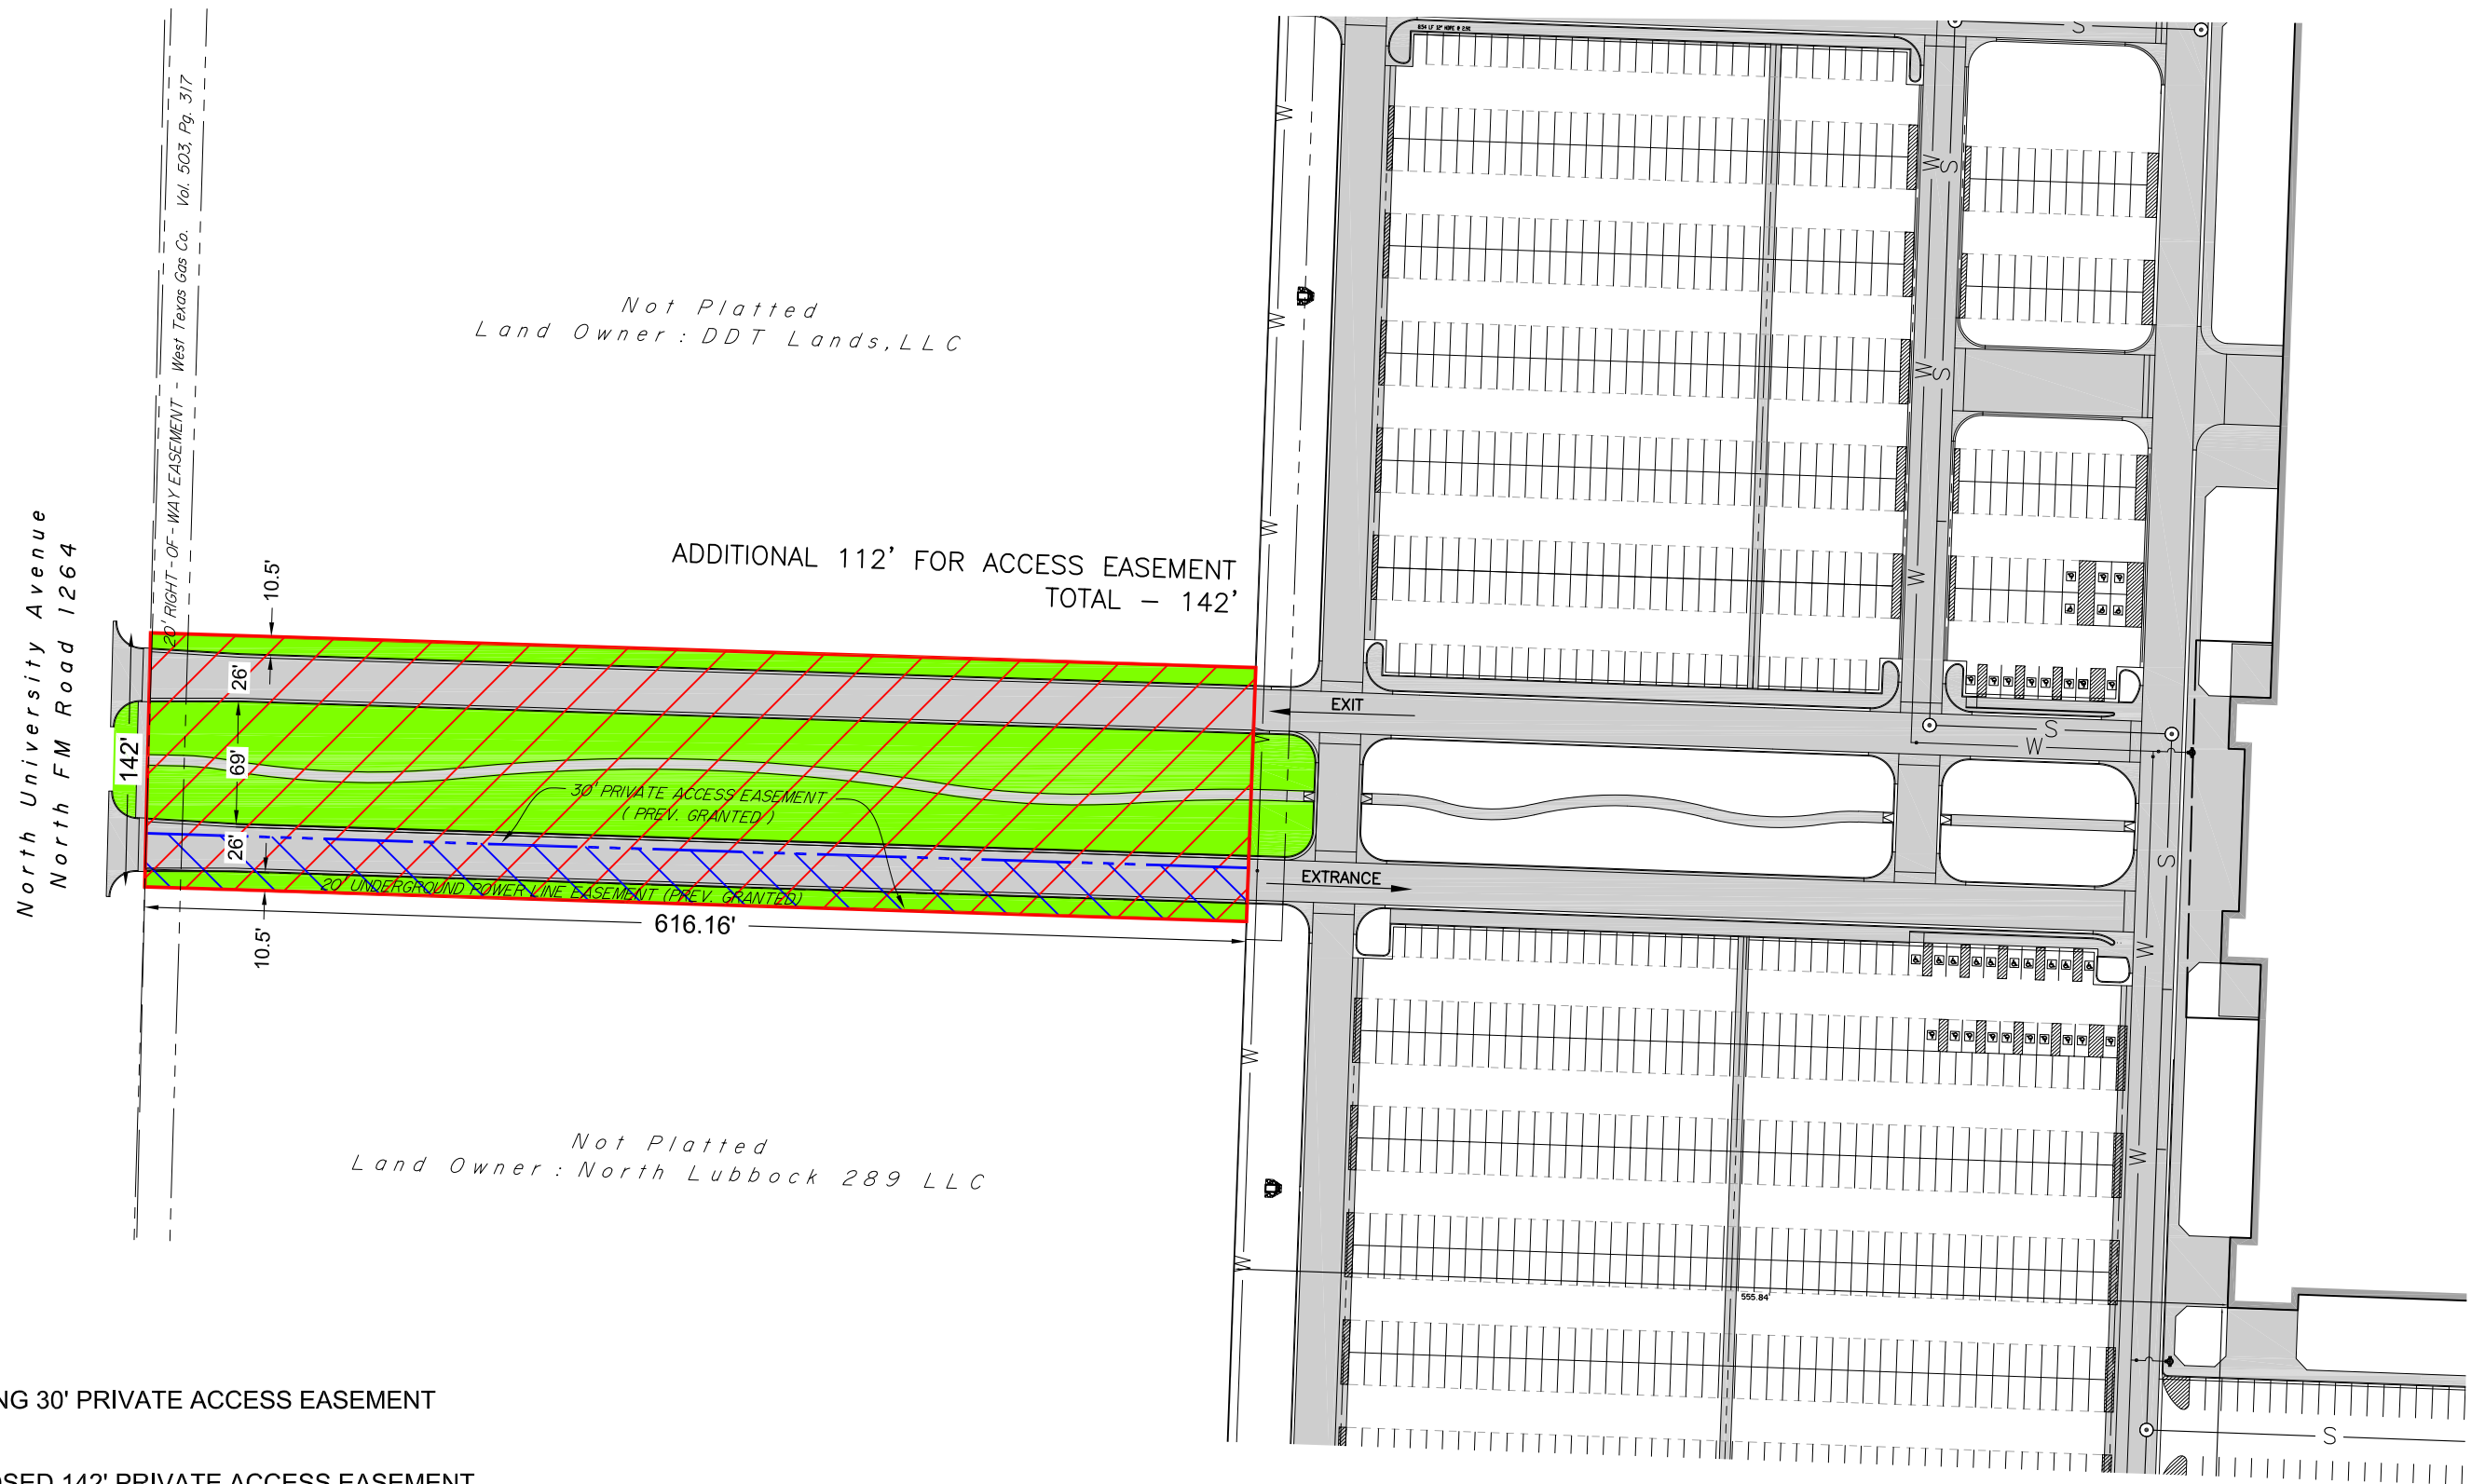

-  - EXISTING 30' PRIVATE ACCESS EASEMENT
-  - PROPOSED 142' PRIVATE ACCESS EASEMENT
-  - PROPOSED LANDSCAPING

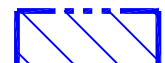

Not to scale

HR | **HUGO REED**
AND ASSOCIATES, INC.
LAND SURVEYORS • CIVIL ENGINEERS • LAND PLANNERS
TEXAS LICENSED SURVEYING FIRM 100676-00 | PHONE: 806 / 763-5642 | 1601 AVENUE N
TEXAS REGISTERED ENGINEERING FIRM F-760 | FAX: 806 / 763-3891 | LUBBOCK, TEXAS 79401

ENTRANCE BOULEVARD
LUBBOCK COUNTY EXPO CENTER

May 12, 2022