


MAPS OF TTX COMPANY REINVESTMENT ZONE

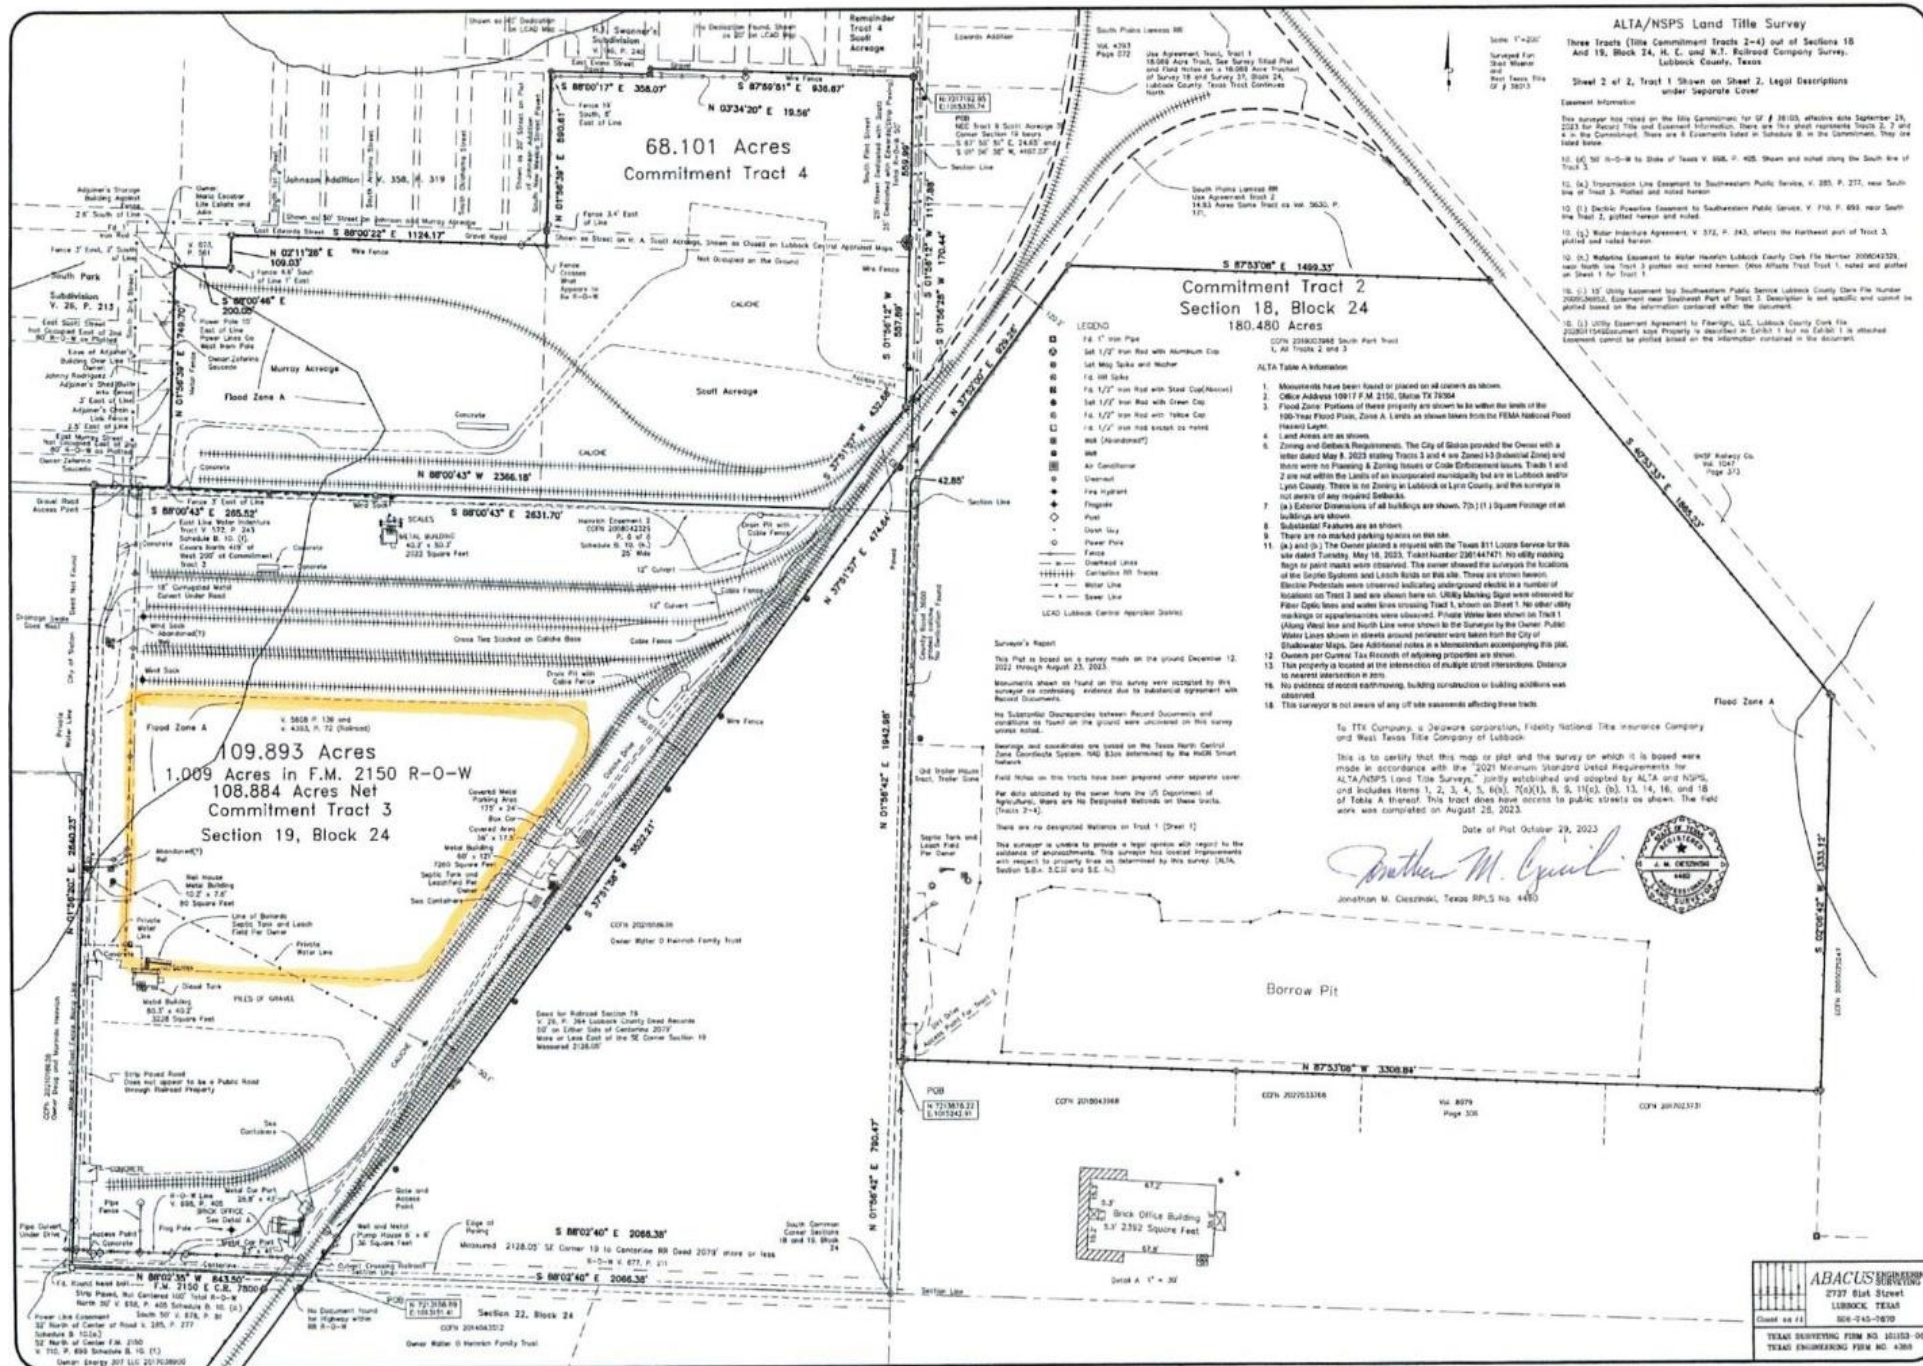



Attachment 3


















